


C:\Local\Revit\5568001 Davidoff Cigars Fashion Show_CENTRAL_001.rvt
7/10/2015 2:51:55 PM

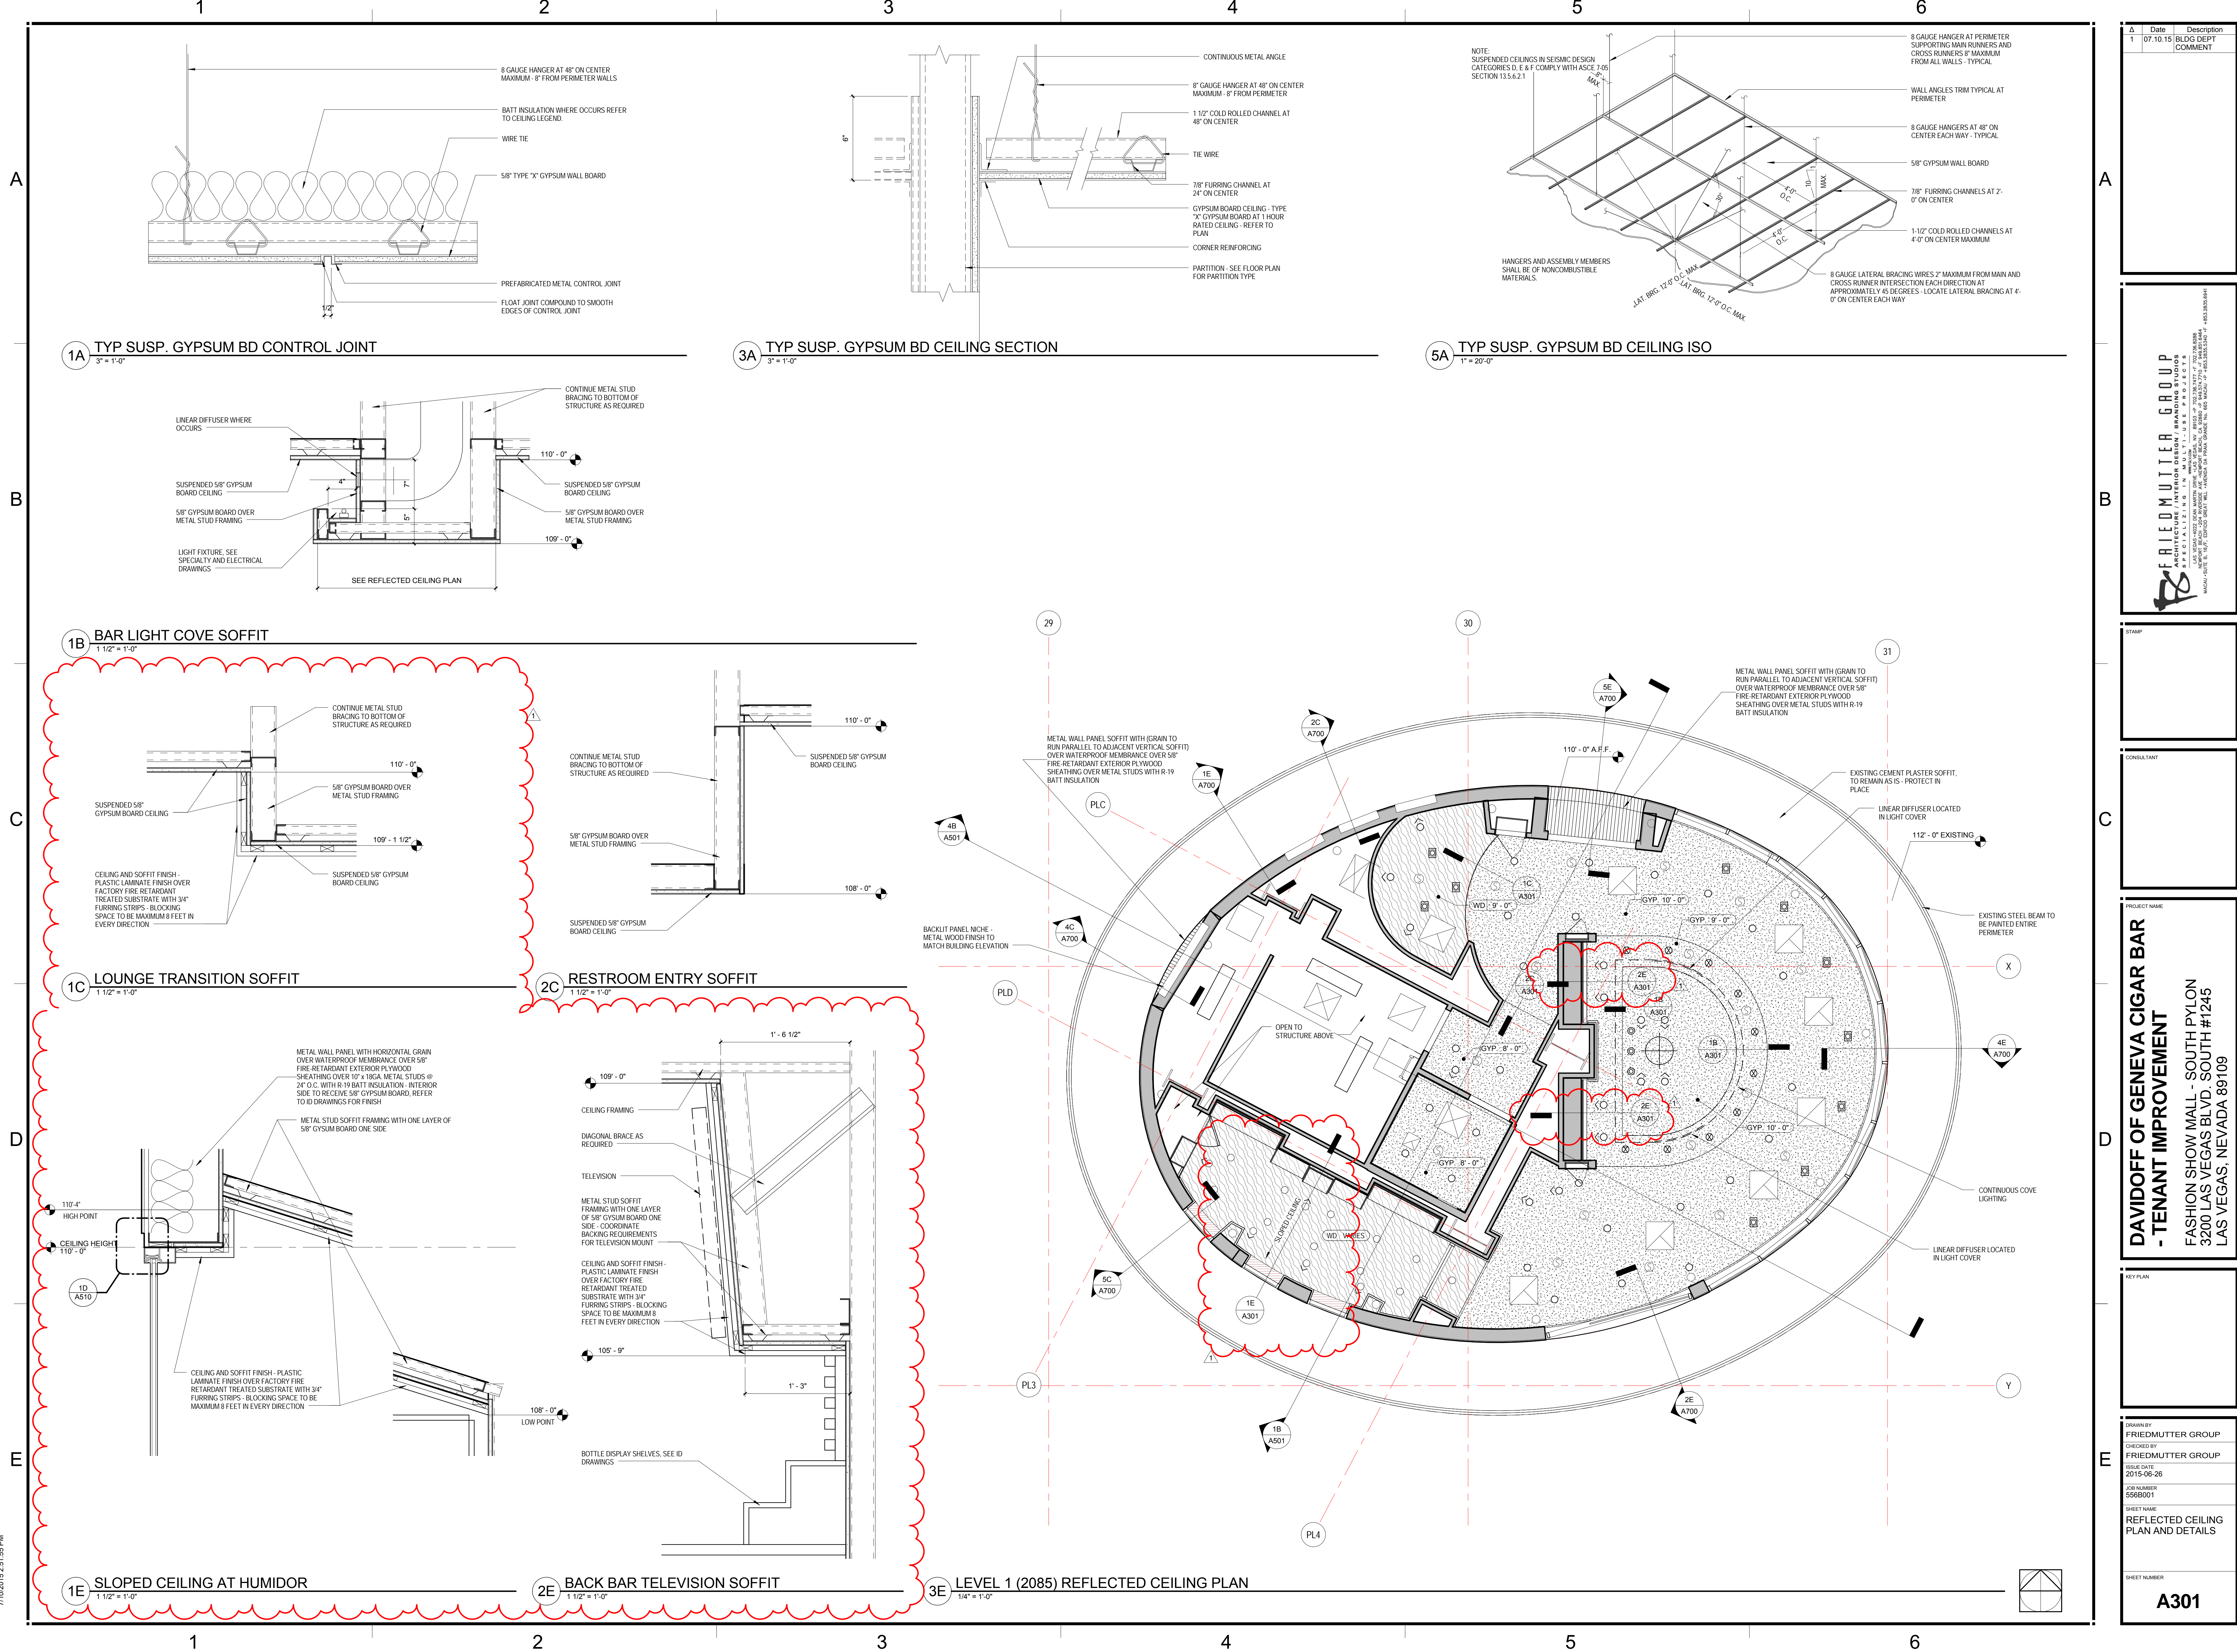

Δ	Date	Description
1	07.10.15	BLDG DEPT COMMENT
FRIEDMUTTER GROUP ARCHITECTURE INTERIOR DESIGN / FINISHES SPECIALIZING IN MULTITIER PROJECTS 10000 WILLOW BLVD., SUITE 100, LAS VEGAS, NV 89135 TEL: 702.735.0000 FAX: 702.735.0001 WWW.FRIEDMUTTERGROUP.COM		
STAMP		
CONSULTANT		
PROJECT NAME DAVIDOFF OF GENEVA CIGAR BAR - TENANT IMPROVEMENT FASHION SHOW MALL - SOUTH PYLON 3200 LAS VEGAS BLVD., SOUTH #1245 LAS VEGAS, NEVADA 89109		
REV PLAN		
DRAWN BY FRIEDMUTTER GROUP CHECKED BY FRIEDMUTTER GROUP ISSUE DATE 2015-06-26 JOB NUMBER 5568001 SHEET NAME REFLECTED CEILING PLAN AND DETAILS		
SHEET NUMBER A301		