


PROFILE LEGEND

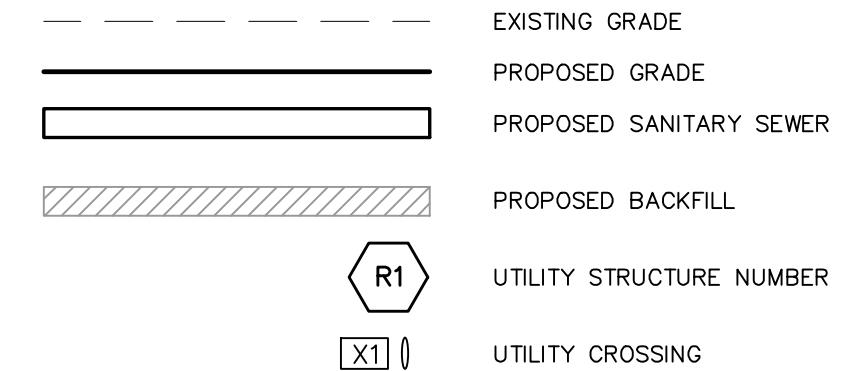

PROFILE SCALE

VERTICAL: 1"=5'
HORIZONTAL: 1"=50'

BACKFILL NOTE

PROVIDE SAND AND GRANULAR BACKFILL ABOVE ALL PROPOSED SANITARY SEWER PIPE WITHIN THE INFLUENCE OF PAVEMENT, INCLUDING BUILDING ROOF LEADS, UNLESS OTHERWISE NOTED, PER CITY STANDARDS.

NOTES


- REFERENCE THE STANDARD NOTES SHEET FOR APPLICABLE CONSTRUCTION NOTES AND ANY MUNICIPAL/JURISDICTIONAL NOTES ATTACHED TO THESE PLANS.
- FOR ALL APPLICABLE CONSTRUCTION DETAILS REFERENCE THE STANDARD DETAILS SHEET(S) AND ANY MUNICIPAL/JURISDICTIONAL DETAILS ATTACHED TO THESE PLANS.



THE LOCATIONS OF EXISTING UNDERGROUND UTILITIES ARE SHOWN IN AN APPROXIMATE WAY ONLY AND HAVE NOT BEEN INDEPENDENTLY VERIFIED BY THE OWNER OR ITS REPRESENTATIVE. THE CONTRACTOR SHALL DETERMINE THE EXACT LOCATION OF ALL EXISTING UTILITIES BEFORE COMMENCING WORK, AND AGREE TO BE FULLY RESPONSIBLE FOR ANY AND ALL DAMAGES WHICH MIGHT BE OCCASIONED BY THE CONTRACTOR'S FAILURE TO EXACTLY LOCATE AND PRESERVE ANY AND ALL UNDERGROUND UTILITIES.

NOTICE: CONSTRUCTION SITE SAFETY IS THE SOLE RESPONSIBILITY OF THE CONTRACTOR. NEITHER THE OWNER NOR THE ENGINEER SHALL BE EXPECTED TO ASSUME ANY RESPONSIBILITY FOR SAFETY OF THE WORK, OF PERSONS ENGAGED IN THE WORK, OR OF ANY NEARBY STRUCTURES, OR OF ANY OTHER PERSONS.

COPYRIGHT © 2021 ATWELL LLC NO REPRODUCTION SHALL BE MADE WITHOUT THE PRIOR WRITTEN CONSENT OF ATWELL LLC

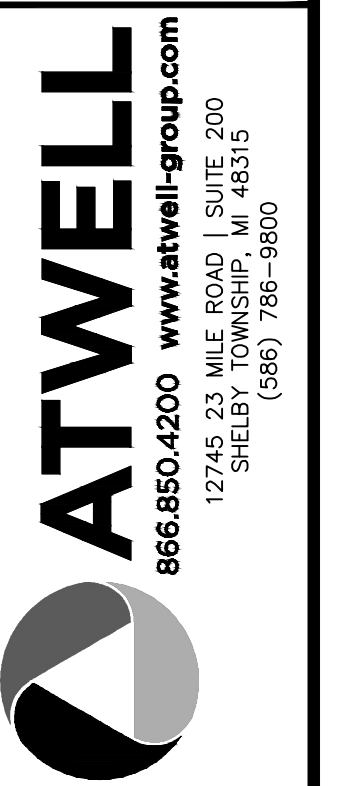

CITY OF LIVONIA
WAYNE COUNTY, MICHIGAN

THE KROGER COMPANY
STORE D-615 EXPANSION
SITE PLANS
PROFILES - STORM SEWER

DATE: JULY 13, 2021
REVISIONS/SUBMITTALS:
07-13-2021 SUBMIT TO CITY
10-27-2021 OTB
02-01-2022 REV PER CITY
03-25-2022 REV PER CITY
05-10-2022 BULLETIN 1

DRAWN BY: EM
CHECKED BY: EM
PROJECT MANAGER: MMc
JOB #: 18003949
SHEET NO.