









Paint & Putty Standards
For Bountiful Decor Package Update


DECOR DEMO / PAINT & FINISHES / STENCILS
05.02.19



DESIGN FABRICATIONS, INC.
1100 EAST MANDOLINE AVENUE
MADISON HEIGHTS, MI 48071
248|597-0988 dfabdesign.com

FINISH KEY				PAINT & FINISH NOTES							
SYMBOL	COLOR	DESCRIPTION	NOTES	<div>1. ALL DEMO, PAINTING & WALL PREP. IS TO BE DONE BY PAINT CONTRACTOR.</div> <div>2. ALL WALL PAINT FINISHES FROM FINISH FLOOR TO BE EGGSHELL.</div> <div>3. PAINT TRANSITIONS WITH NO STENCIL GRAPHIC ARE TO OCCUR AT WALL ADJACENCIES WHEN POSSIBLE - 90 DEGREE OR OTHER ANGLED WALL ADJACENCY.</div> <div>4. STENCIL TRANSITIONS TO OCCUR AT DEPARTMENT COLOR CHANGES ON WALLS THAT DO NOT HAVE ANGLED WALL ADJACENCIES.</div> <div>5. STENCIL PAINT FINISH TO BE FLAT FINISH.</div> <div>6. ALL PAINTABLE DOORS VISIBLE TO CUSTOMERS TO BE PAINTED PT-08 UNLESS FACTORY FINISH.</div> <div>7. ALL WALL FINISHES TO EXTEND 6” MIN. BEHIND LINE OF SIGHT AT FIXTURE & CASE LOCATIONS.</div> <div>8. PAINT HVAC PARALLEL TO AND ATTACHED TO WALLS TO MATCH ADJACENT WALL COLOR. HVAC WALL GRILLES TO BE PAINTED TO MATCH SURROUNDING FIELD WALL COLOR.</div> <div>9. EXISTING CEILING COLOR TO REMAIN.</div> <div>10. EXISTING LOWER WALL PROTECTION TO REMAIN.</div> <div>11. BOTTOM AND BACKSIDE OF SOFFITS IN SERVICE DEPARTMENTS TO BE PAINTED TO MATCH FRONT SOFFIT FACE.</div> <div>12. EXISTING COLUMN WRAPS (STAINLESS STEEL) TO REMAIN. PAINT COLUMNS PT-01, EGGSHELL ABOVE COLUMN WRAP.</div> <div>13. REMOVE EXISTING BACKLIT PANELS FROM WALL MOUNTED DECORATIVE LIGHT BOXES. PAINT EXISTING LIGHTBOX FRAME PT-09. RELAMP FIXTURES IF REQUIRED.</div> <div>14. EXISTING SERVICE DEPARTMENT AND PERIMETER DEPARTMENT DECOR WOOD BEAMS AND SLATS TO REMAIN. REMOVE ANY PAINT FROM DECOR BEAMS AND SLATS IMMEDIATELY BY WIPING WITH A DAMP CLOTH.</div> <div>15. STENCILS WILL BE PROVIDED IN 4’ X 8’ MODULES. STIPPLE TEXTURE IS TO BE ACHIEVED WITH SPONGE PAINT ROLLER.</div>							
PT-01		SHERWIN WILLIAMS SW 6203 SPARE WHITE	FRONT / EXIT WALLS, GENERAL GROCERY, CUSTOMER SERVICE								
PT-02		SHERWIN WILLIAMS SW 7043 WORLDLY GRAY	FROZEN DEPT. WALLS								
PT-03		SHERWIN WILLIAMS SW 7040 SMOKEHOUSE	MEAT & SEAFOOD SERVICE DEPT., SERVICE FRESH MEAT, WINE DEPT. WALLS								
PT-04		SHERWIN WILLIAMS SW 6682 JUNE DAY	DELI, BAKERY AND PREPARED FOOD SOFFIT/WALLS, DAIRY WALLS								
PT-05		SHERWIN WILLIAMS SW 6655 ADVENTURE ORANGE	LUNCH MEAT DEPT. WALLS, NON-SERVICE FRESH MEATS								
PT-06		SHERWIN WILLIAMS SW 6711 PARAKEET	PRODUCE, FLORAL WALLS								
PT-07		SHERWIN WILLIAMS SW 6528 COSMOS	PHARMACY, HEALTH & BEAUTY DEPT. WALLS								
PT-08		SHERWIN WILLIAMS SW 7046 ANONYMOUS	DOORS & TRIM (IF APPLICABLE)								
PT-09		SHERWIN WILLIAMS URBANE BRONZE	LIGHT BOX FRAMES								
				<div>NOTE: COLORS ARE APPROXIMATE ONLY. PAINT COLORS CANNOT BE ACCURATELY REPRODUCED WITH PRINTING INKS. PLEASE SEE ACTUAL COLOR SAMPLES.</div> <table><tr><td>PROJECT NAME: </td><td>DRAWN BY: NG 05.02.19</td><td rowspan="3"> DESIGN FABRICATIONS 1100 E. MANDOLINE MADISON HEIGHTS, MI 48071 T 800.968.9440 F 248.597.0989 ALL DRAWINGS AND DESIGNS ARE THE SOLE PROPERTY OF DESIGN FABRICATIONS, INC. THESE DRAWINGS ARE NOT TO BE COPIED WITHOUT WRITTEN CONSENT FROM DESIGN FABRICATIONS INC. COPYRIGHT ©2019</td></tr><tr><td>DETAIL NAME: PAINT & PUTTY STANDARDS</td><td>REVISION 1:</td></tr><tr><td>SHEET NAME: Finish Schedule</td><td>PAGE: 1</td></tr></table>	PROJECT NAME: 	DRAWN BY: NG 05.02.19	 DESIGN FABRICATIONS 1100 E. MANDOLINE MADISON HEIGHTS, MI 48071 T 800.968.9440 F 248.597.0989 ALL DRAWINGS AND DESIGNS ARE THE SOLE PROPERTY OF DESIGN FABRICATIONS, INC. THESE DRAWINGS ARE NOT TO BE COPIED WITHOUT WRITTEN CONSENT FROM DESIGN FABRICATIONS INC. COPYRIGHT ©2019	DETAIL NAME: PAINT & PUTTY STANDARDS	REVISION 1:	SHEET NAME: Finish Schedule	PAGE: 1
PROJECT NAME: 	DRAWN BY: NG 05.02.19	 DESIGN FABRICATIONS 1100 E. MANDOLINE MADISON HEIGHTS, MI 48071 T 800.968.9440 F 248.597.0989 ALL DRAWINGS AND DESIGNS ARE THE SOLE PROPERTY OF DESIGN FABRICATIONS, INC. THESE DRAWINGS ARE NOT TO BE COPIED WITHOUT WRITTEN CONSENT FROM DESIGN FABRICATIONS INC. COPYRIGHT ©2019									
DETAIL NAME: PAINT & PUTTY STANDARDS	REVISION 1:										
SHEET NAME: Finish Schedule	PAGE: 1										

Color Palette

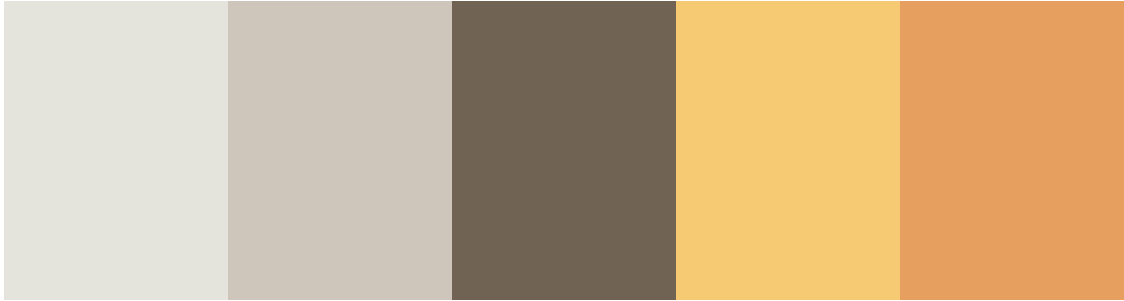

Fonts

Black Jack
CORE CIRCUS

New wood grain (print graphic only)



Existing Bountiful wood grains



Graphic Style



Department wall letter overlay replacement



Department wall letter overlay replacement



Department slat graphic overlay replacement



PAINT & PUTTY DESIGN OVERVIEW

PROJECT NAME: 	DRAWN BY: NG 03.26.19	 DESIGN FABRICATIONS 1100 E. MANDOLINE MADISON HEIGHTS, MI 48071 T 800.968.9440 F 248.597.0989 ALL DRAWINGS AND DESIGNS ARE THE SOLE PROPERTY OF DESIGN FABRICATIONS, INC. THESE DRAWINGS ARE NOT TO BE COPIED WITHOUT WRITTEN CONSENT FROM DESIGN FABRICATIONS INC. COPYRIGHT ©2019
DETAIL NAME: PAINT & PUTTY STANDARDS	REVISION 1:	
SHEET NAME: Paint & Putty Design Overview	PAGE: 2	




DETAIL - STENCIL COLOR TRANSITION



DETAIL - STENCIL ACCENT ON FIELD COLOR

STENCIL INSTRUCTIONS

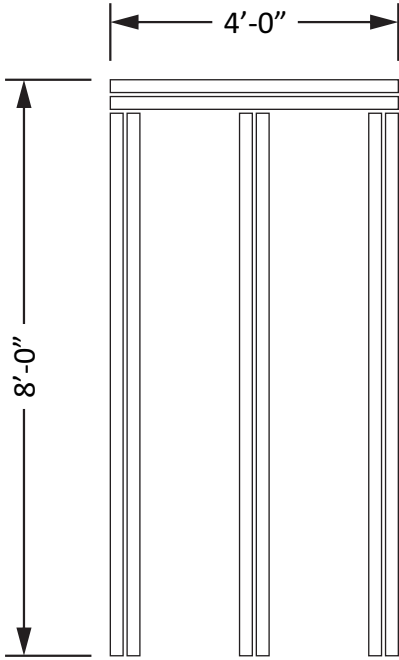

STENCIL: PP-GN-500

STENCIL MODULE - 4' X 8'




SPONGE PAINT ROLLER
www.theoriginalwoolie.com
Sponge Painting Roller - Faux Painting



INSTRUCTIONS


- 1. Order the number of PP-GN-500 Stencil Modules required to complete each pattern. Stencils are low tack vinyl and are one-time use.
- 2. Paint base coat (field wall paint) and allow to cure.
- 3. Apply low tack vinyl stencil mask modules on the wall to create 45 degree angle pattern. Cut lengths as needed to fit field conditions.
- 4. Use Sponge Paint Roller with texture to achieve texture in the stenciled paint lines.
- 5. Dip the sponge into the paint and blot excess as needed.
- 6. Remove low tack vinyl stencil mask modules carefully when paint is dry to the touch.

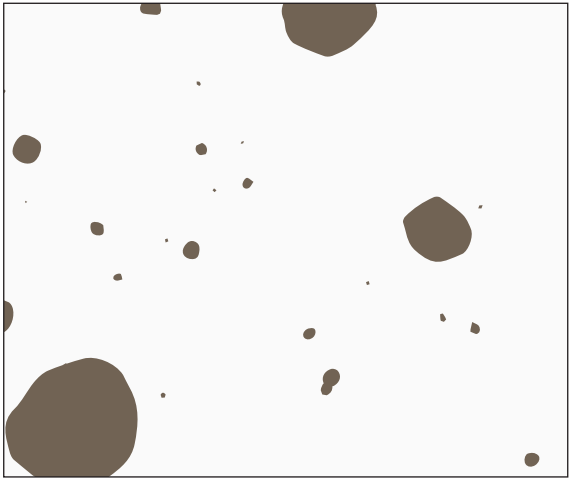Video / Tutorial Reference: <https://www.thewoolie.com/how-to-videos--1-.html>




TEXTURE DETAIL - FULL SCALE
WHITE INDICATES LEVEL OF STENCIL PAINT COVERAGE


PROJECT NAME: 	DRAWN BY: NG 03.26.19	 DESIGN FABRICATIONS 1100 E. MANDOLINE MADISON HEIGHTS, MI 48071 T 800.968.9440 F 248.597.0989 <small>ALL DRAWINGS AND DESIGNS ARE THE SOLE PROPERTY OF DESIGN FABRICATIONS, INC. THESE DRAWINGS ARE NOT TO BE COPIED WITHOUT WRITTEN CONSENT FROM DESIGN FABRICATIONS INC. COPYRIGHT ©2019</small>
DETAIL NAME: PAINT & PUTTY STANDARDS	REVISION 1:	
SHEET NAME: Finish Schedule	PAGE: 3	

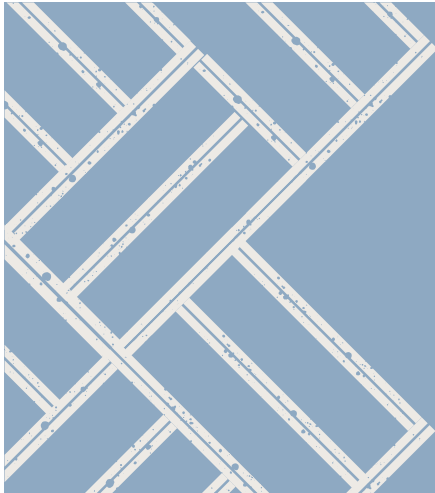

PHARMACY, HEALTH & BEAUTY
PT-07 FIELD COLOR
PT-01 STENCIL

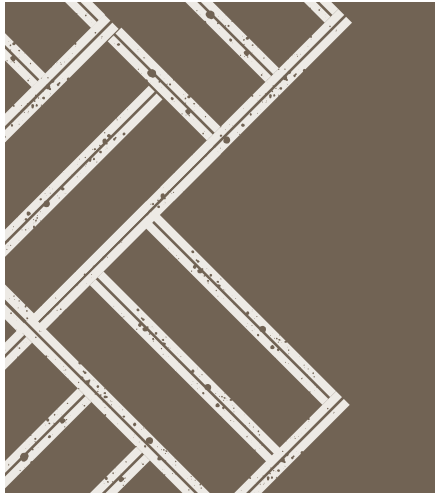


WINE & BEER
PT-03 FIELD COLOR
PT-01 STENCIL

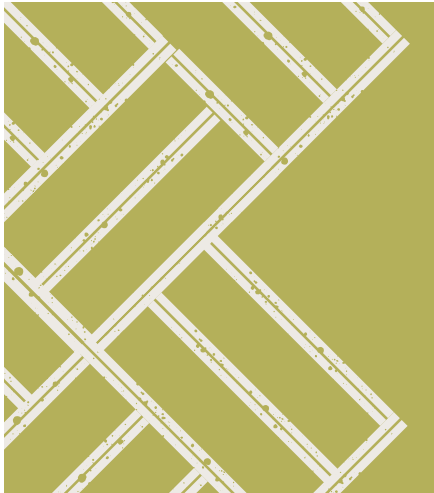


PRODUCE & FLORAL
PT-06 FIELD COLOR
PT-01 STENCIL




CUSTOMER CARE / GENERAL GROCERY
PT-01 FIELD COLOR
PT-02 STENCIL

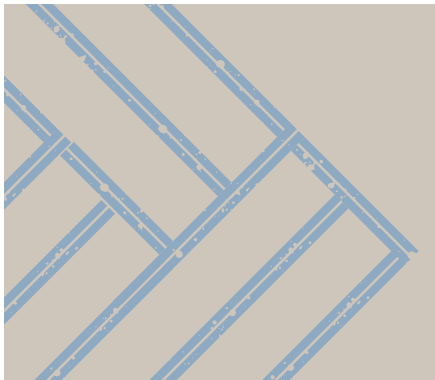


FROZEN FOODS
PT-02 FIELD COLOR
PT-07 STENCIL

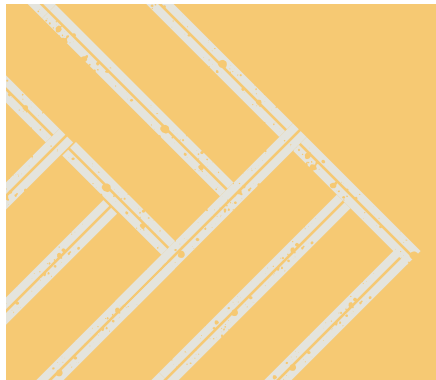


DAIRY DEPARTMENT
PT-04 FIELD COLOR
PT-01 STENCIL

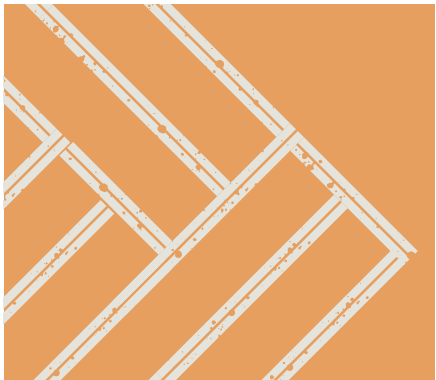

LUNCH MEAT &
FRESH MEATS (NON-SERVICE)
PT-05 FIELD COLOR
PT-01 STENCIL

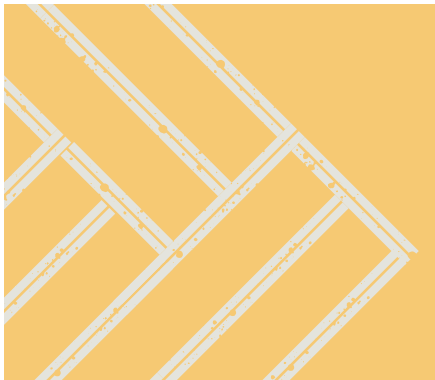


DELI, BAKERY, PREPARED FD.
PT-04 FIELD COLOR
PT-01 STENCIL

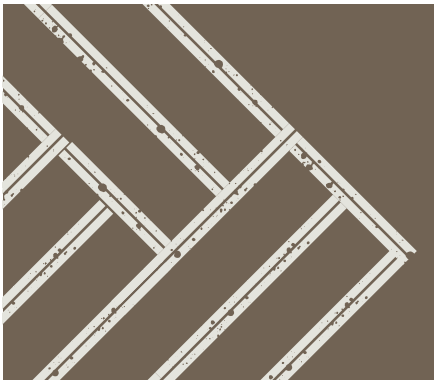

SERVICE MEAT & SEAFOOD,
PT-03 FIELD COLOR
PT-01 STENCIL



VESTIBULE WELCOME WALL
PT-04 FIELD COLOR

 



VESTIBULE ALL OTHER WALLS
PT-01 FIELD COLOR



DOORS & TRIM (AS REQUIRED)
PT-08

STENCIL / PAINT DEPARTMENT COLORS

PROJECT NAME: 	DRAWN BY: NG 04.02.19	 DESIGN FABRICATIONS 1100 E. MANDOLINE MADISON HEIGHTS, MI 48071 T 800.968.9440 F 248.597.0989 <small>ALL DRAWINGS AND DESIGNS ARE THE SOLE PROPERTY OF DESIGN FABRICATIONS, INC. THESE DRAWINGS ARE NOT TO BE COPIED WITHOUT WRITTEN CONSENT FROM DESIGN FABRICATIONS INC. COPYRIGHT ©2019</small>
DETAIL NAME: PAINT & PUTTY STANDARDS	REVISION 1:	
SHEET NAME: DEPARTMENT COLORS	PAGE: 4	

DEMO NOTES

Overhead wood beams to remain

Remove center hanging
“Garden” ring sign.

Note: A new hang sign will be
required for Produce departments
without walls




EXISTING CONDITIONS

Paint complete walls with new paint
field color (over existing stencil
graphics) as specified per dept.

Wall expanses in Produce will be
field paint, dimensional graphics
and lettering only.
and graphic overlays.

New paint stencils in Produce are to
be applied to outer parameters of
produce dept. for paint color transition
only if required.

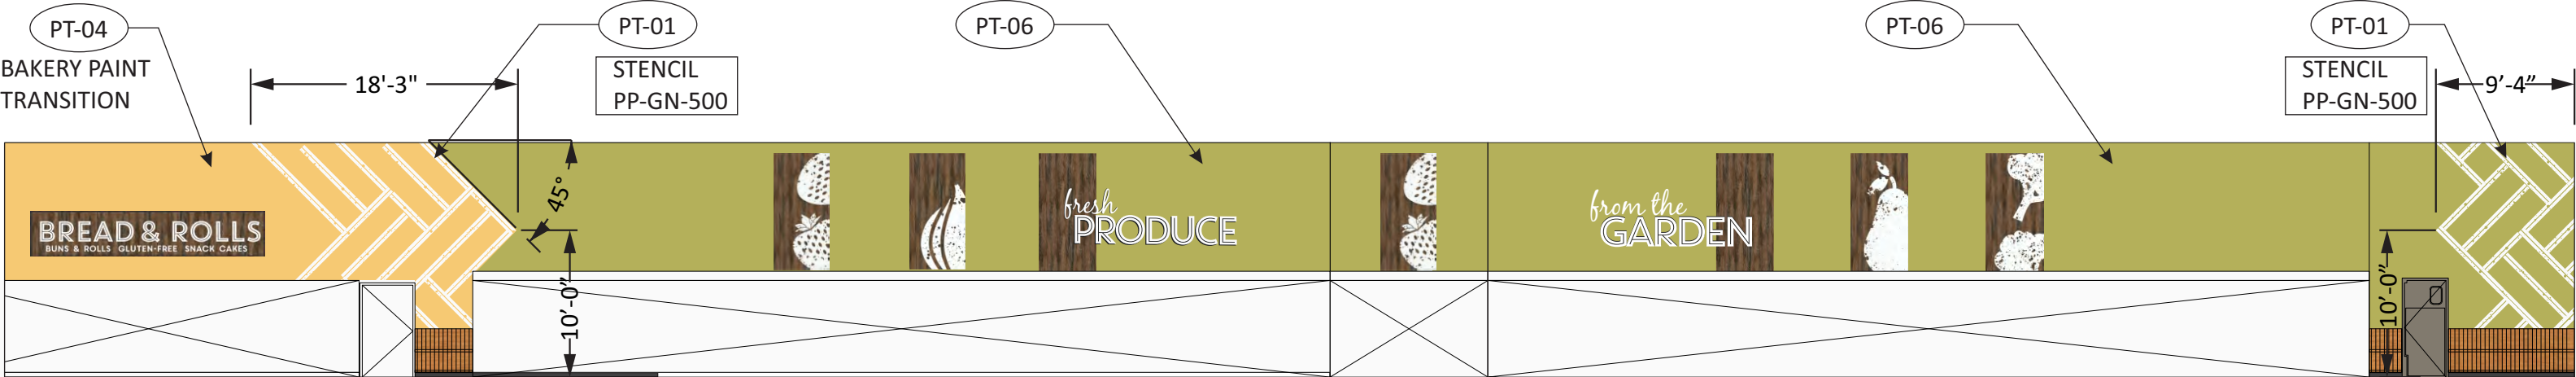

NEW PAINT / STENCIL TYPICAL



NEW PAINT / STENCIL - PRODUCE DEPT. WALL (TYPICAL)

Scale: 3/32" = 1'-0"

PRODUCE DEPARTMENT TYPICAL 13'-8"- 16'-8 DECOR LINE

PROJECT NAME: 	DRAWN BY: NG 03.26.19	 DESIGN FABRICATIONS 1100 E. MANDOLINE MADISON HEIGHTS, MI 48071 T 800.968.9440 F 248.597.0989 ALL DRAWINGS AND DESIGNS ARE THE SOLE PROPERTY OF DESIGN FABRICATIONS, INC. THESE DRAWINGS ARE NOT TO BE COPIED WITHOUT WRITTEN CONSENT FROM DESIGN FABRICATIONS INC. COPYRIGHT ©2019
DETAIL NAME: PAINT & PUTTY STANDARDS	REVISION 1:	
SHEET NAME: 13'-8"-16'-8" AFF CEILING/DECOR LINE	PAGE: 5	

DEMO NOTES

Overhead wood beams to remain

Remove center hanging
“Garden” ring sign.

Note: A new hang sign will be
required for Produce departments
without walls





EXISTING CONDITIONS

Paint complete walls with new paint
field color (over existing stencil
graphics) as specified per dept.

Wall expanses in Produce will be
field paint, dimensional graphics
and lettering only.
and graphic overlays.



New paint stencils in Produce are to
be applied to outer parameters of
produce dept. for paint color transition
only if required.

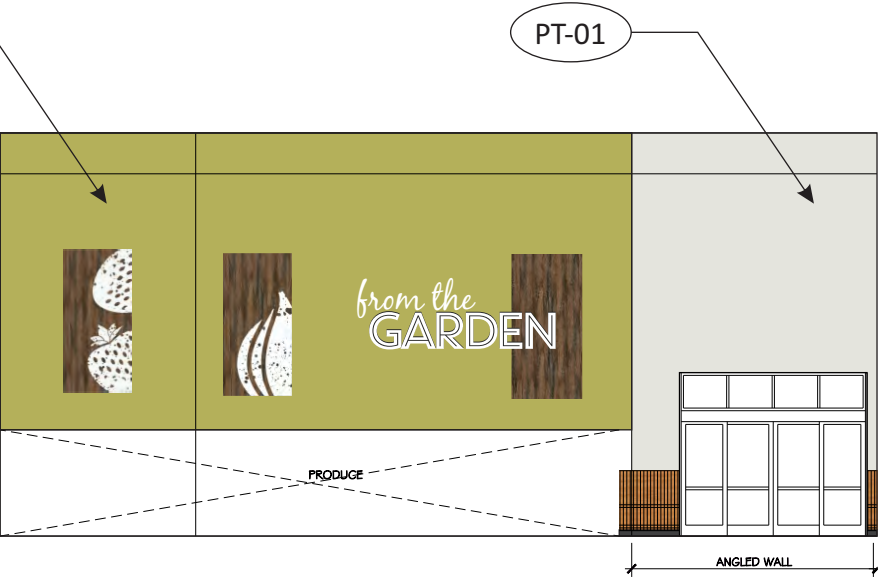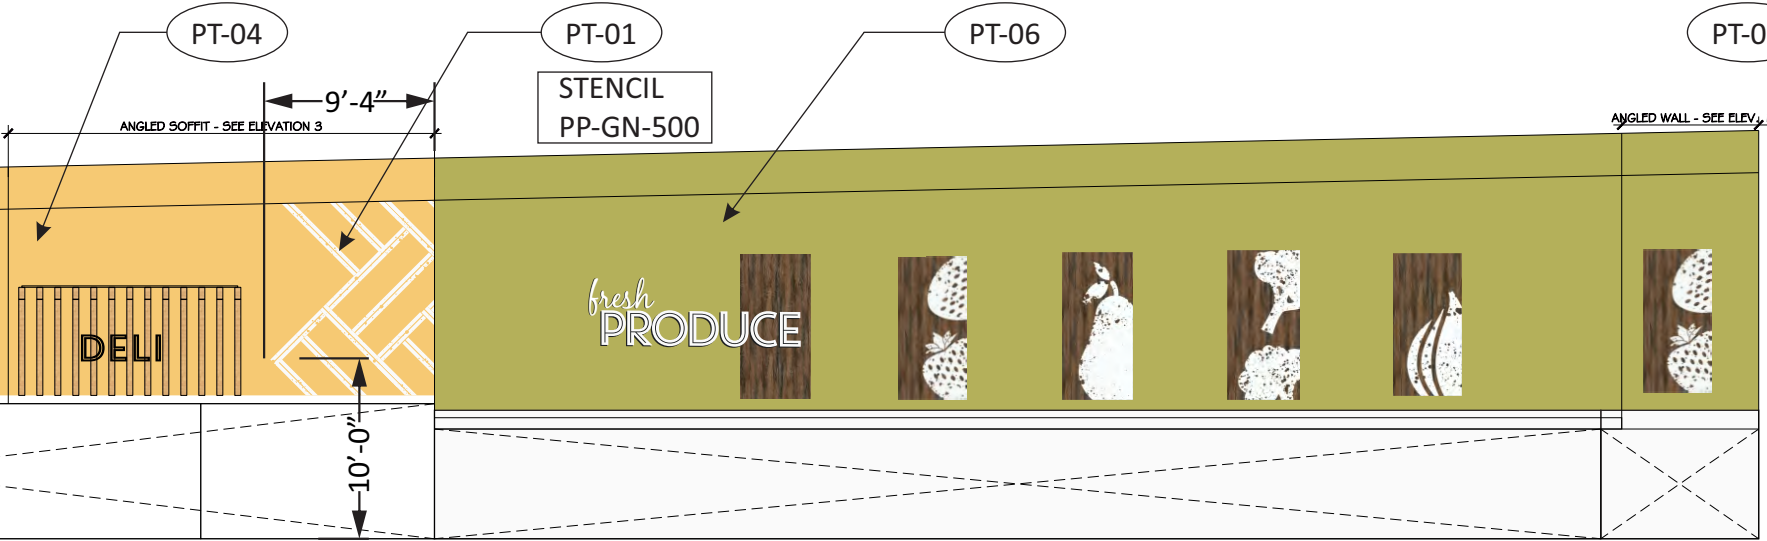NEW PAINT / STENCIL TYPICAL



NEW PAINT / STENCIL - PRODUCE DEPT. WALL (TYPICAL)
Scale: 3/32" = 1'-0"

PRODUCE DEPARTMENT TYPICAL 18'-0"- 23'-0" DECOR LINE

PROJECT NAME: 	DRAWN BY: NG 03.26.19	 DESIGN FABRICATIONS 1100 E. MANDOLINE MADISON HEIGHTS, MI 48071 T 800.968.9440 F 248.597.0989 ALL DRAWINGS AND DESIGNS ARE THE SOLE PROPERTY OF DESIGN FABRICATIONS, INC. THESE DRAWINGS ARE NOT TO BE COPIED WITHOUT WRITTEN CONSENT FROM DESIGN FABRICATIONS INC. COPYRIGHT ©2019
DETAIL NAME: PAINT & PUTTY STANDARDS	REVISION 1:	
SHEET NAME: 18'-0"-23'-0" AFF CEILING/DECOR LINE	PAGE: 6	

DEMO NOTES

Existing wall letters to be removed.
New department wall graphic panel
will cover this area. Patch & paint to
smooth finish


Paint complete walls with new paint
field color (over existing stencil
graphics) as specified per dept.
New paint stencils to be applied to
color transition areas and
accents for wall expanses of 22'
or more.



EXISTING CONDITIONS


Existing wood slats and
graphics to remain.
New overlay graphics
will be applied to the
face of the existing
graphics.

Paint around existing slats
and wipe paint cleanly from
face and edges

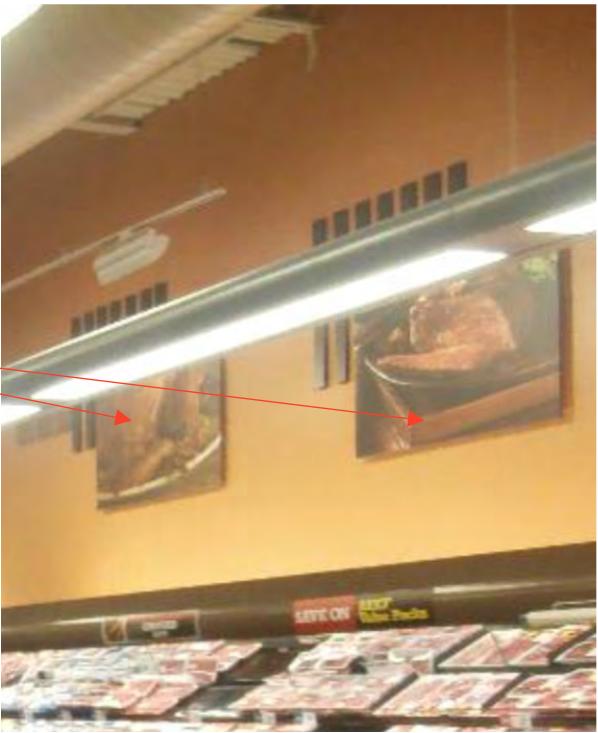



EXISTING CONDITIONS

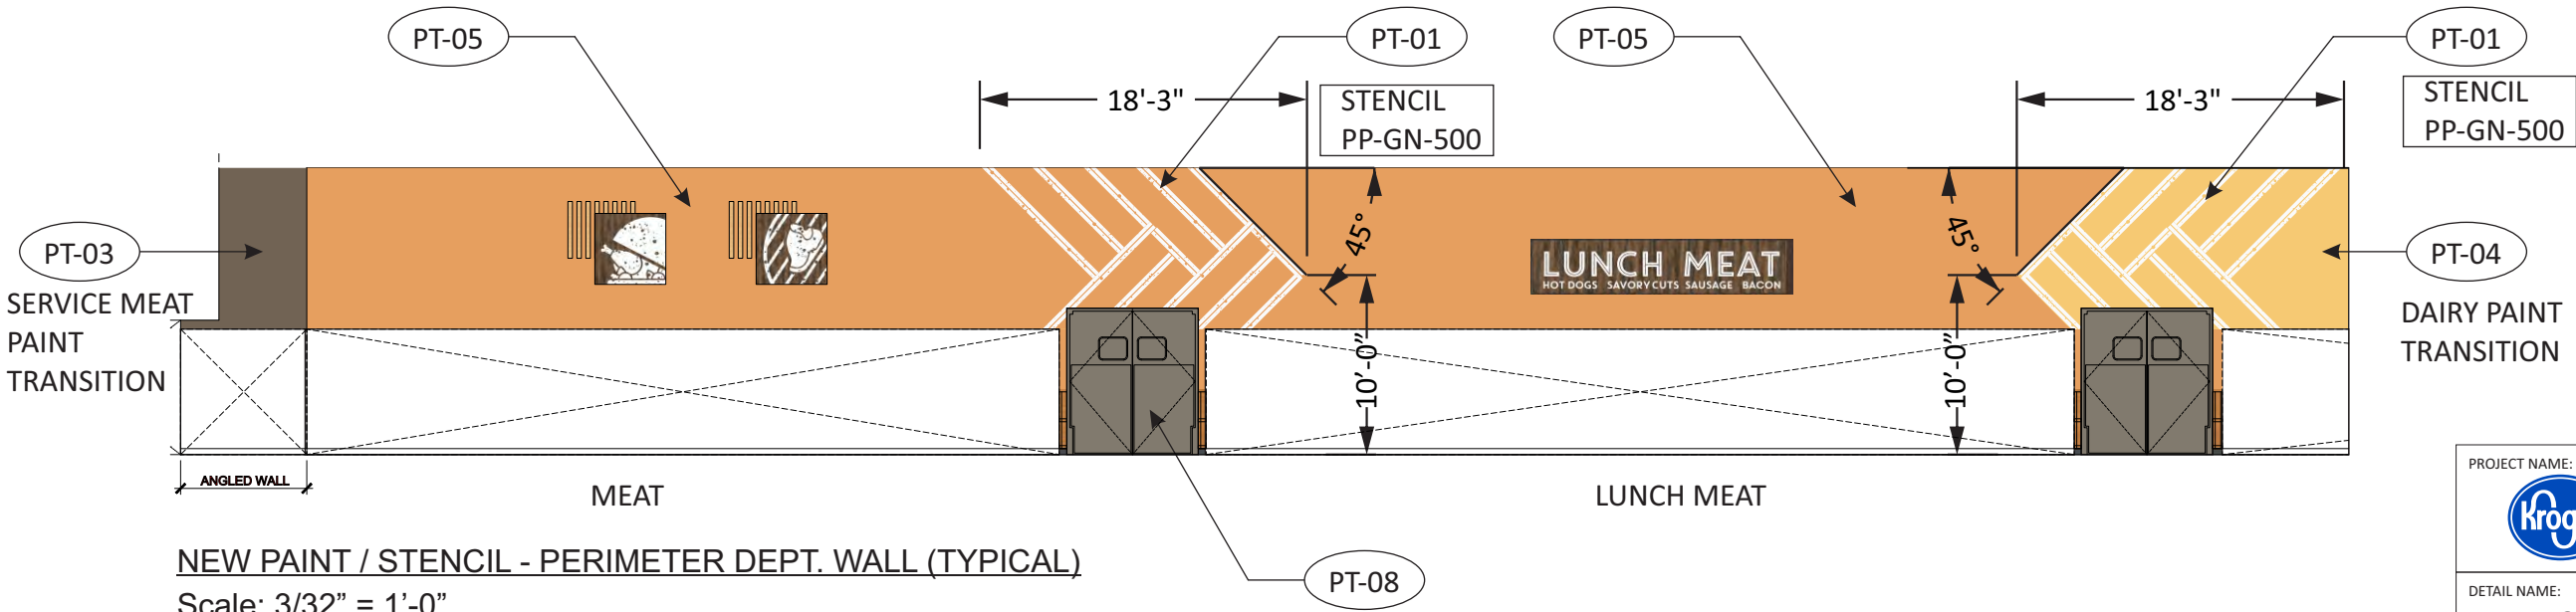NEW PAINT / STENCIL TYPICAL



PERIMETER WALL TYPICAL 13'-8"- 16'-8 DECOR LINE

PROJECT NAME: 	DRAWN BY: NG 03.26.19	 DESIGN FABRICATIONS 1100 E. MANDOLINE MADISON HEIGHTS, MI 48071 T 800.968.9440 F 248.597.0989 ALL DRAWINGS AND DESIGNS ARE THE SOLE PROPERTY OF DESIGN FABRICATIONS, INC. THESE DRAWINGS ARE NOT TO BE COPIED WITHOUT WRITTEN CONSENT FROM DESIGN FABRICATIONS INC. COPYRIGHT ©2019
DETAIL NAME: PAINT & PUTTY STANDARDS	REVISION 1:	
SHEET NAME: 13'-8"-16'-8" AFF CEILING/DECOR LINE	PAGE: 7	

DEMO NOTES

Existing wall letters to be removed.
New department wall graphic panel
will cover this area. Patch & paint to
smooth finish


Paint complete walls with new paint
field color (over existing stencil
graphics) as specified below.
New paint stencils to be applied to
color transition areas and 50' or
more of blank wall expanse as
specified below.



EXISTING CONDITIONS


Existing wood slats and
graphics to remain.
New overlay graphics
will be applied to the
face of the existing
graphics.

Paint around existing slats
and wipe paint cleanly from
face and edges

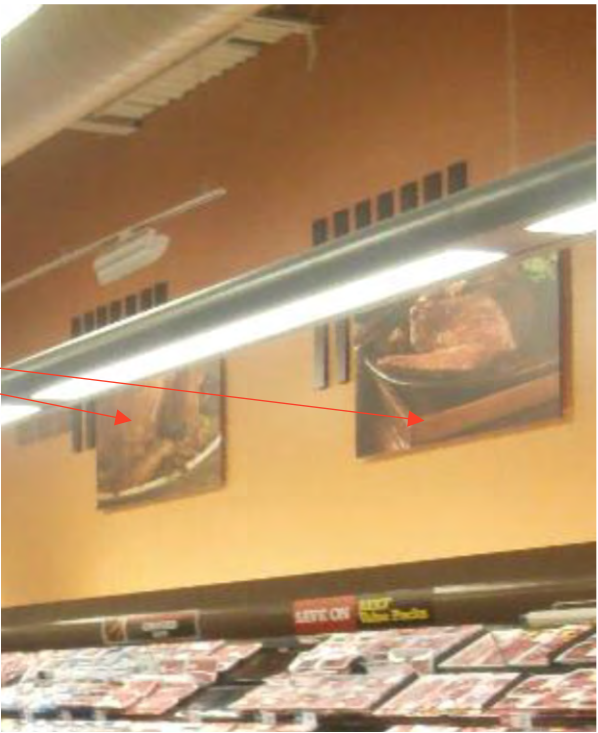



EXISTING CONDITIONS

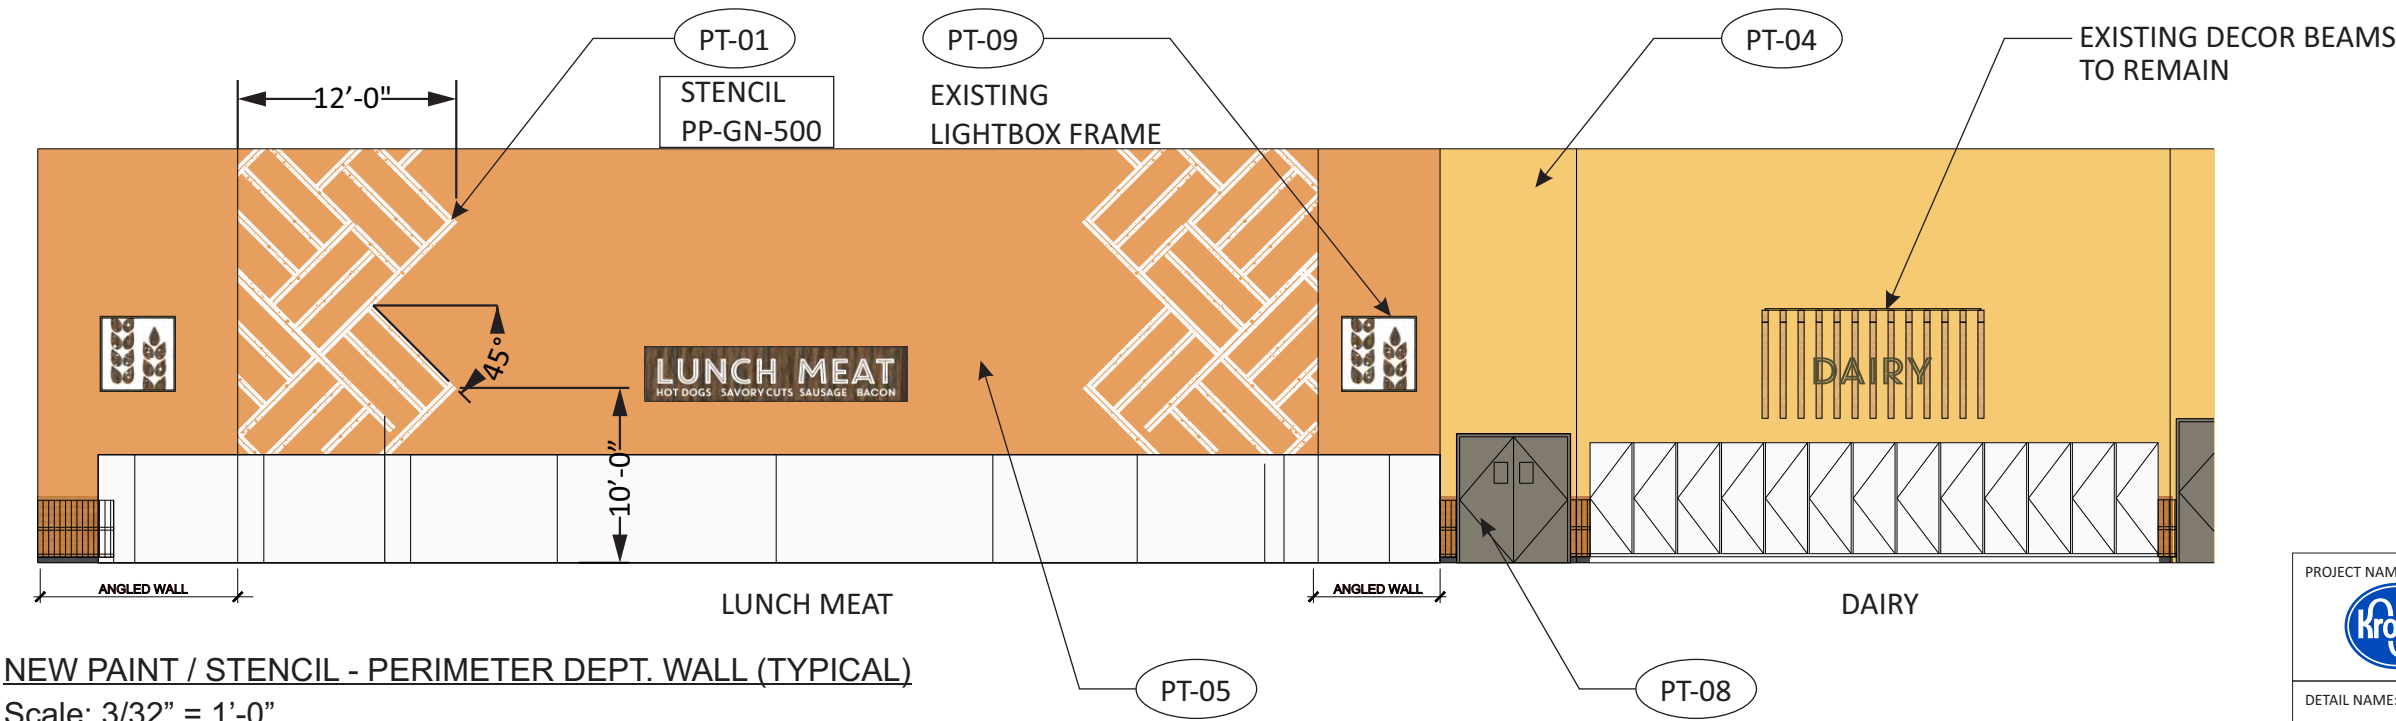NEW PAINT / STENCIL TYPICAL



NEW PAINT / STENCIL - PERIMETER DEPT. WALL (TYPICAL)
Scale: 3/32" = 1'-0"

PERIMETER WALL TYPICAL 18'-0"- 23'-0" DECOR LINE

PROJECT NAME: 	DRAWN BY: NG 03.26.19	 DESIGN FABRICATIONS 1100 E. MANDOLINE MADISON HEIGHTS, MI 48071 T 800.968.9440 F 248.597.0989 ALL DRAWINGS AND DESIGNS ARE THE SOLE PROPERTY OF DESIGN FABRICATIONS, INC. THESE DRAWINGS ARE NOT TO BE COPIED WITHOUT WRITTEN CONSENT FROM DESIGN FABRICATIONS INC. COPYRIGHT ©2019
DETAIL NAME: PAINT & PUTTY STANDARDS	REVISION 1:	
SHEET NAME: 18'-0"-23'-0" CEILING/DECOR LINE	PAGE: 8	

DEMO NOTES

Paint complete walls with new paint field color (over existing stencil graphics) as specified per dept.


Remove existing light box inserts.
Relamp if required.
Paint existing light box frame PT-09



Beam structures at service departments to remain.
Paint around existing beams and wipe paint cleanly from face and edges

Remove existing hanging letter rail

NEW PAINT / STENCIL TYPICAL

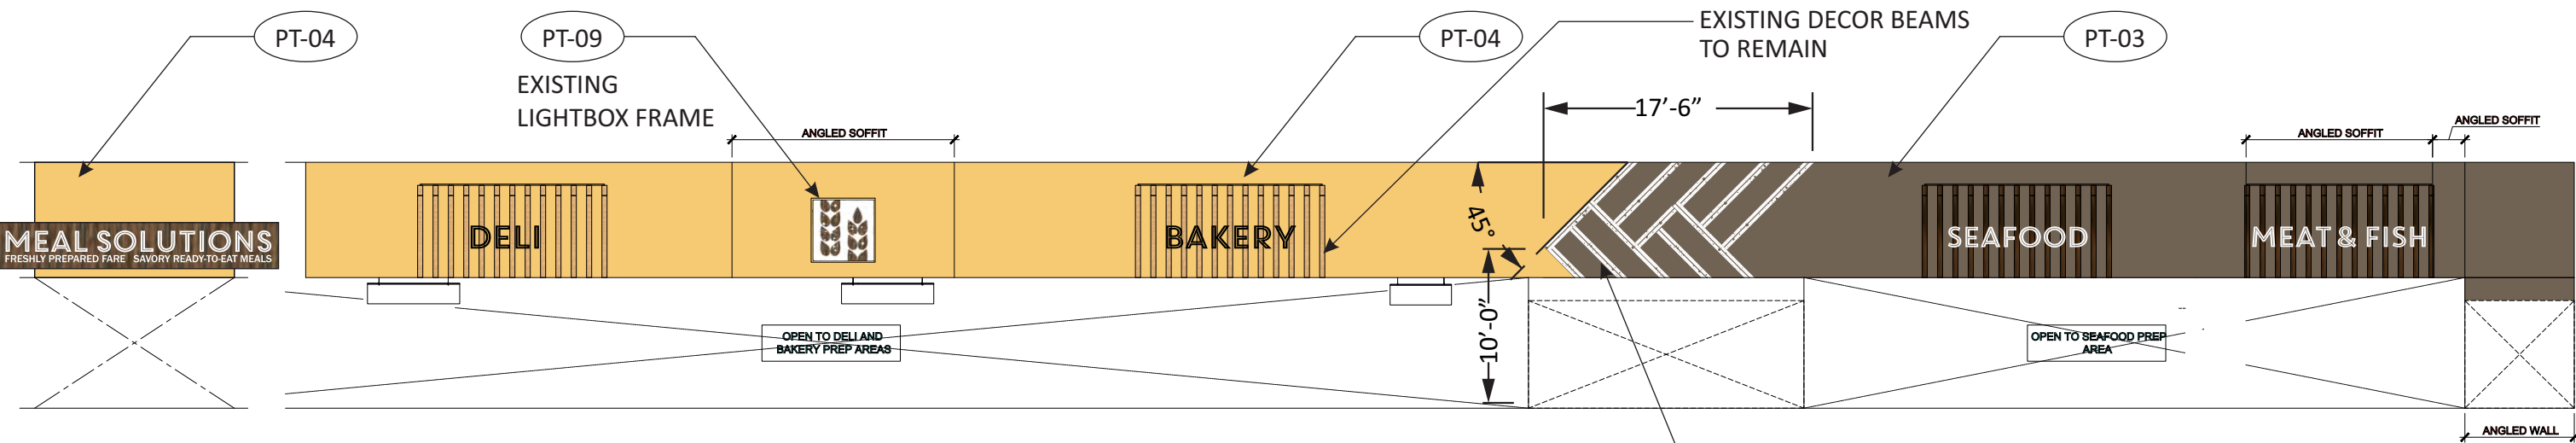

NEW PAINT / STENCIL - SERVICE DEPT. WALL (TYPICAL)
Scale: 3/32" = 1'-0"

PT-01
STENCIL
PP-GN-500


SERVICE DEPT. TYPICAL 13'-8" - 16'-8 DECOR LINE

PROJECT NAME: 	DRAWN BY: NG 03.26.19	 DESIGN FABRICATIONS 1100 E. MANDOLINE MADISON HEIGHTS, MI 48071 T 800.968.9440 F 248.597.0989 ALL DRAWINGS AND DESIGNS ARE THE SOLE PROPERTY OF DESIGN FABRICATIONS, INC. THESE DRAWINGS ARE NOT TO BE COPIED WITHOUT WRITTEN CONSENT FROM DESIGN FABRICATIONS INC. COPYRIGHT ©2019
DETAIL NAME: PAINT & PUTTY STANDARDS	REVISION 1:	
SHEET NAME: 13'-8"-16'-8" AFF CEILING/DECOR LINE	PAGE: 9	

DEMO NOTES

Paint complete walls with new paint field color (over existing stencil graphics) as specified per dept.


Remove existing light box inserts.
Relamp if required.
Paint existing light box frame PT-09

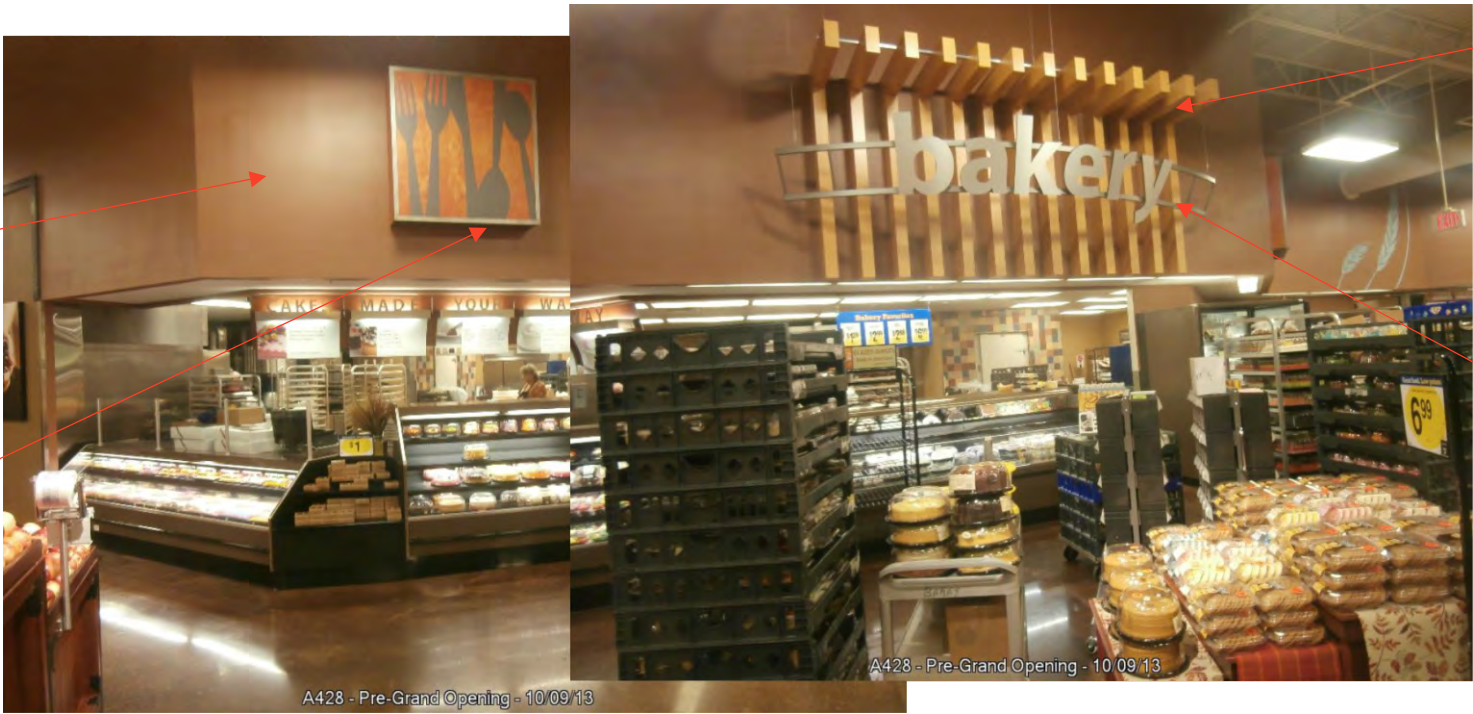

Beam structures at service departments to remain.
Paint around existing beams and wipe paint cleanly from face and edges

Remove existing hanging letter rail




NEW PAINT / STENCIL TYPICAL

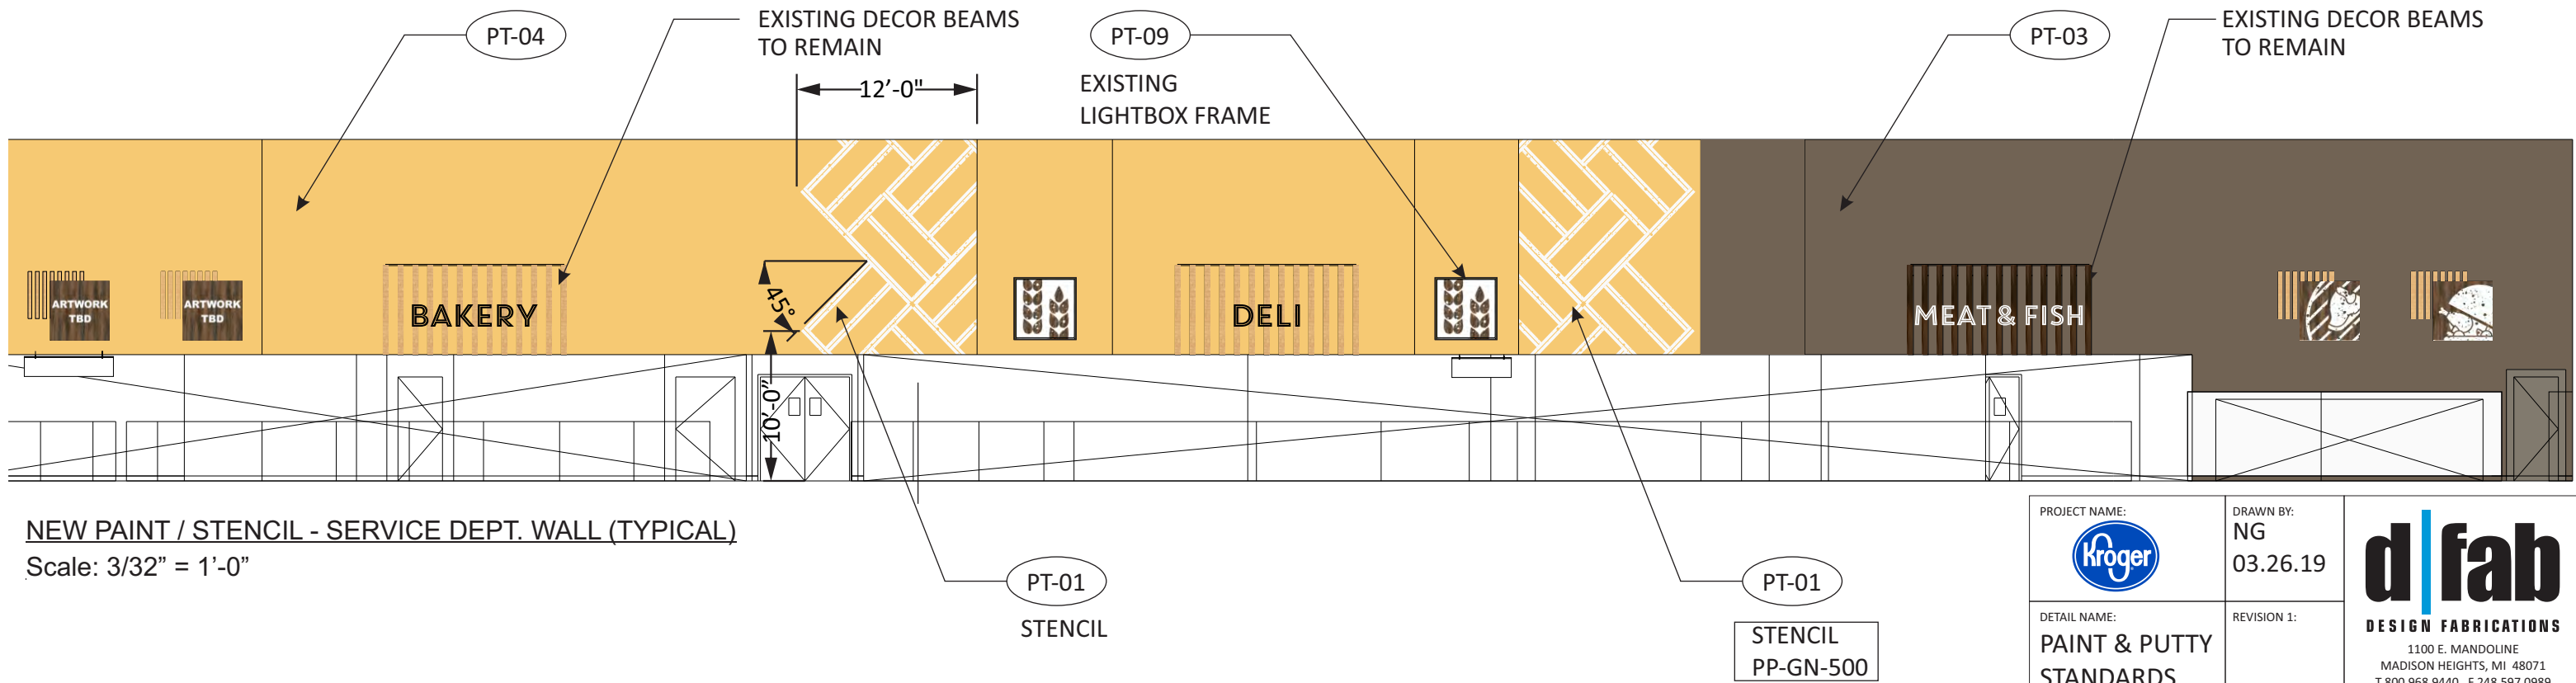



NEW PAINT / STENCIL - SERVICE DEPT. WALL (TYPICAL)
Scale: 3/32" = 1'-0"

SERVICE DEPT. TYPICAL 18'-0"- 23'-0" DECOR LINE

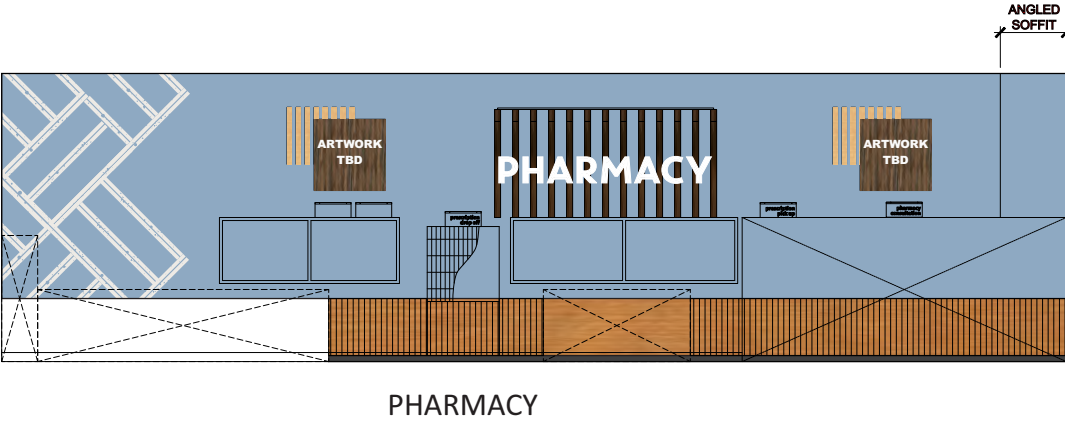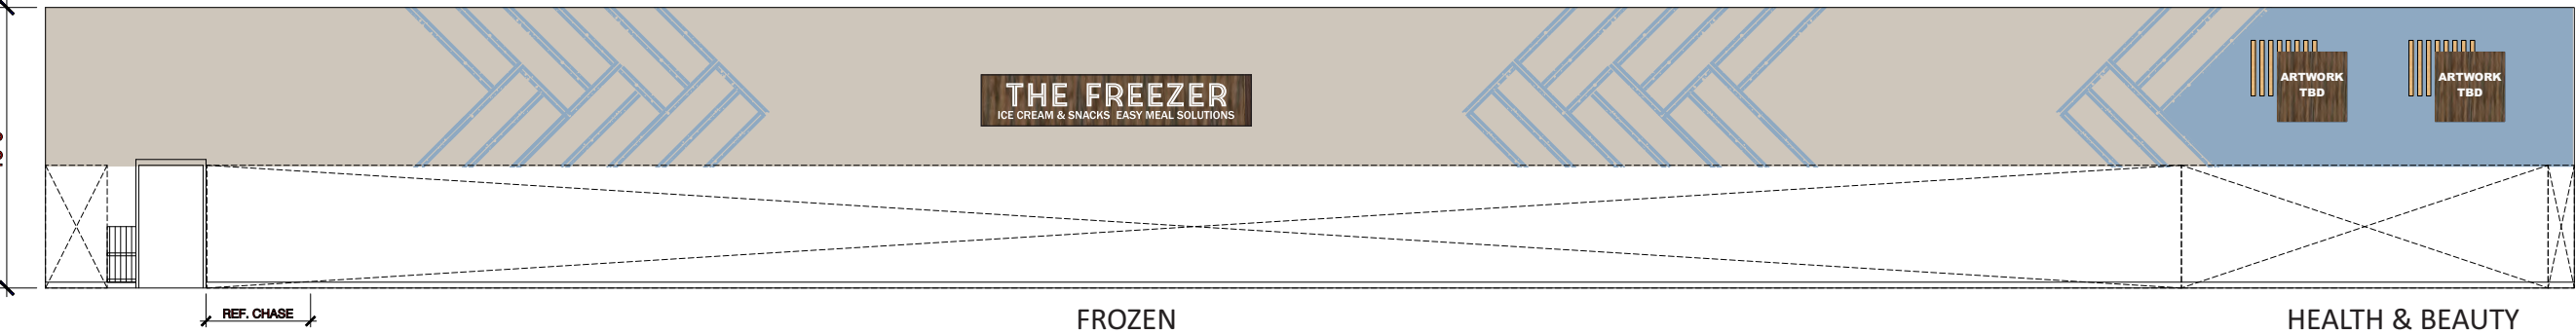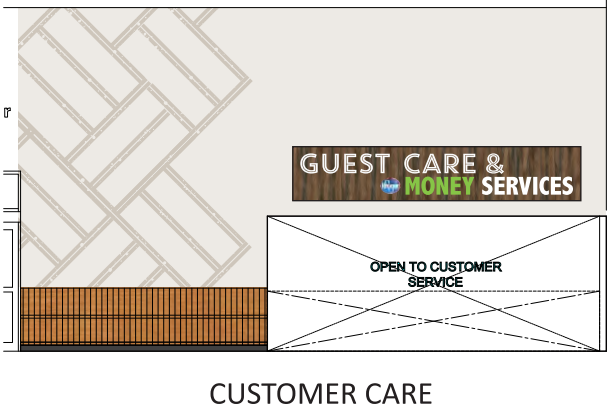PROJECT NAME: 	DRAWN BY: NG 03.26.19	 DESIGN FABRICATIONS 1100 E. MANDOLINE MADISON HEIGHTS, MI 48071 T 800.968.9440 F 248.597.0989 ALL DRAWINGS AND DESIGNS ARE THE SOLE PROPERTY OF DESIGN FABRICATIONS, INC. THESE DRAWINGS ARE NOT TO BE COPIED WITHOUT WRITTEN CONSENT FROM DESIGN FABRICATIONS INC. COPYRIGHT ©2019
DETAIL NAME: PAINT & PUTTY STANDARDS	REVISION 1:	
SHEET NAME: 18'-0"-23'-0" CEILING/DECOR LINE	PAGE: 10	



ADDITIONAL EXAMPLE PAINT / STENCIL ELEVATIONS

PROJECT NAME: 	DRAWN BY: NG 03.26.19	 DESIGN FABRICATIONS 1100 E. MANDOLINE MADISON HEIGHTS, MI 48071 T 800.968.9440 F 248.597.0989 ALL DRAWINGS AND DESIGNS ARE THE SOLE PROPERTY OF DESIGN FABRICATIONS, INC. THESE DRAWINGS ARE NOT TO BE COPIED WITHOUT WRITTEN CONSENT FROM DESIGN FABRICATIONS INC. COPYRIGHT ©2019
DETAIL NAME: PAINT & PUTTY STANDARDS	REVISION 1:	
SHEET NAME: EXAMPLE PAINT/ STENCIL ELEVATIONS	PAGE: 11	

C U S T O M M A D E P O S S I B L E

SOLUTIONS:

DESIGN

DÉCOR

FABRICATION

INSTALLATION

PROTOTYPES

ROLLOUT

PROJECT MANAGEMENT



ALL DRAWINGS AND DESIGNS ARE THE SOLE PROPERTY OF DESIGN FABRICATIONS, INC.
DRAWINGS ARE NOT TO BE COPIED WITHOUT WRITTEN CONSENT FROM DESIGN FABRICATIONS, INC.