




ELEVATION N
SCALE: 1/8" = 1'-0"

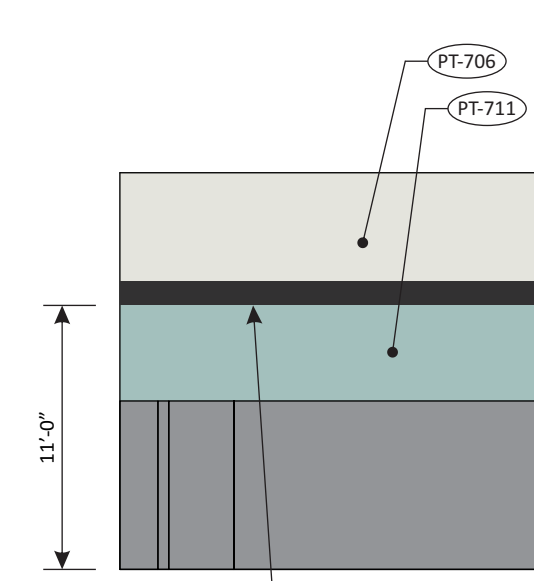


ELEVATION O
SCALE: 1/8" = 1'-0"

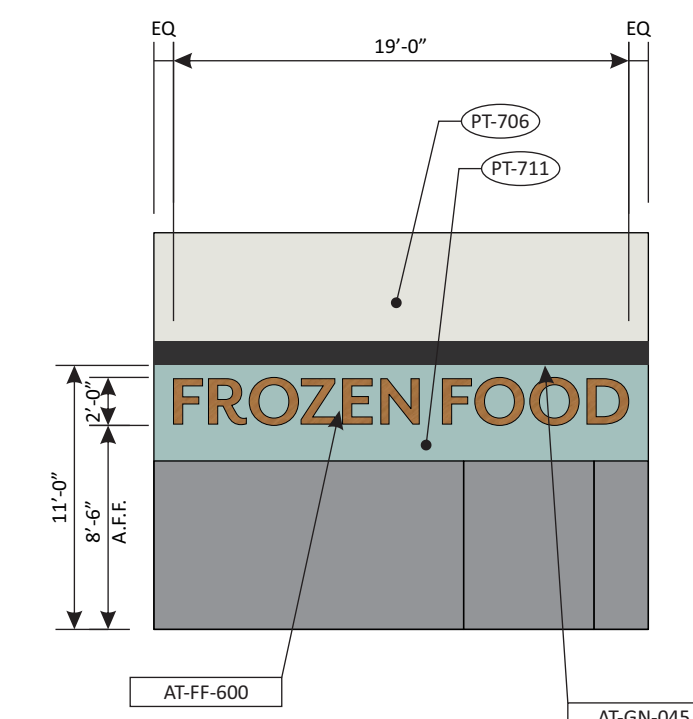


ELEVATION P
SCALE: 1/8" = 1'-0"

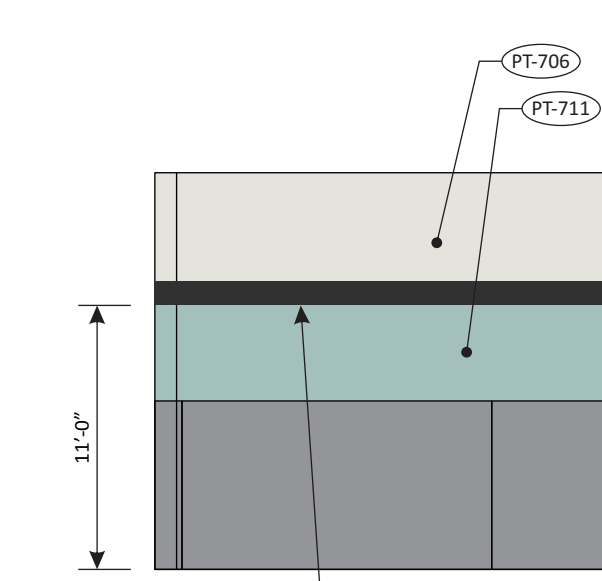


ELEVATION Q
SCALE: 1/8" = 1'-0"

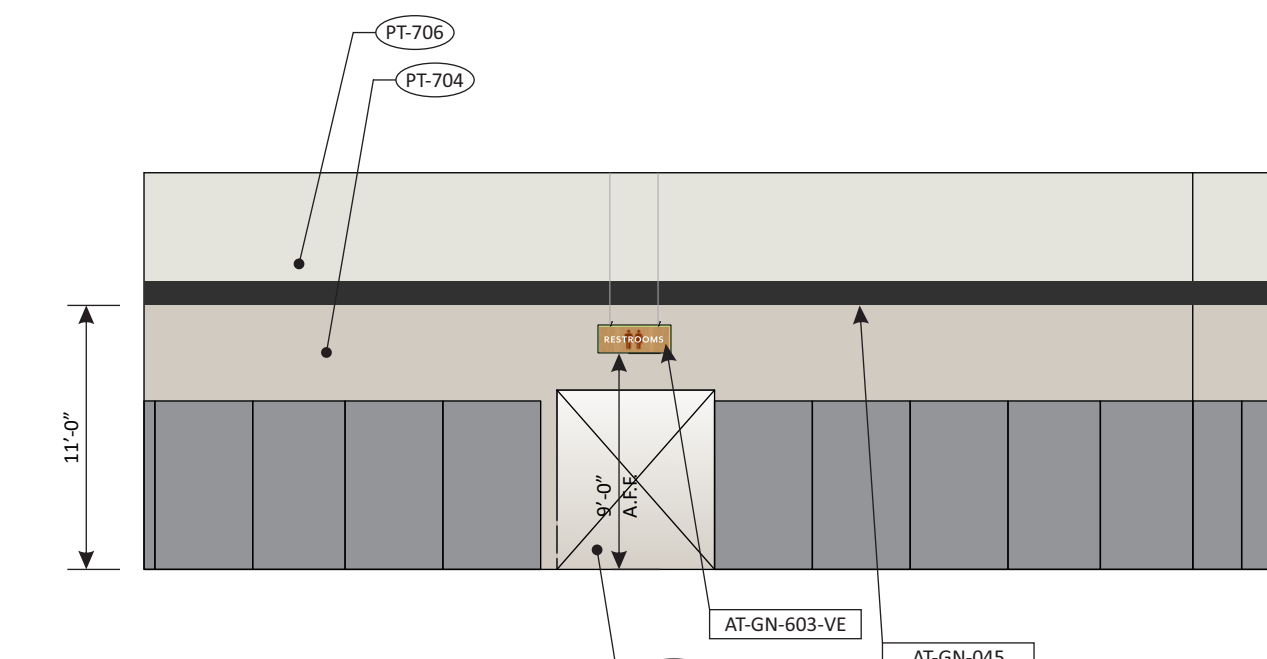


ELEVATION R
SCALE: 1/8" = 1'-0"

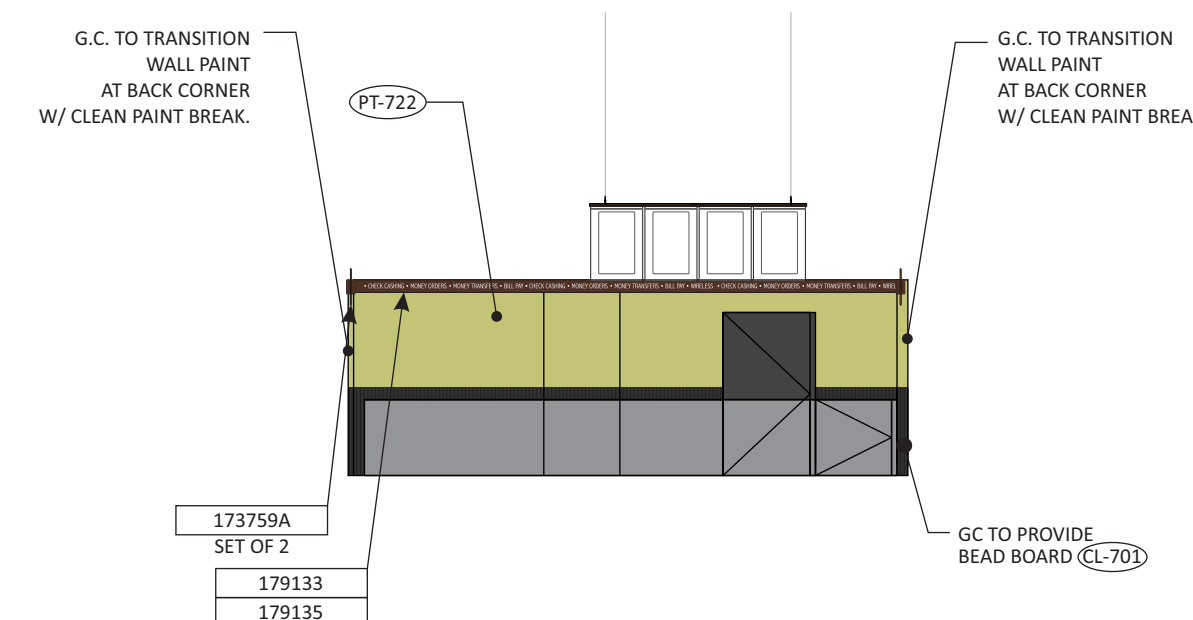


ELEVATION S1
SCALE: 1/8" = 1'-0"

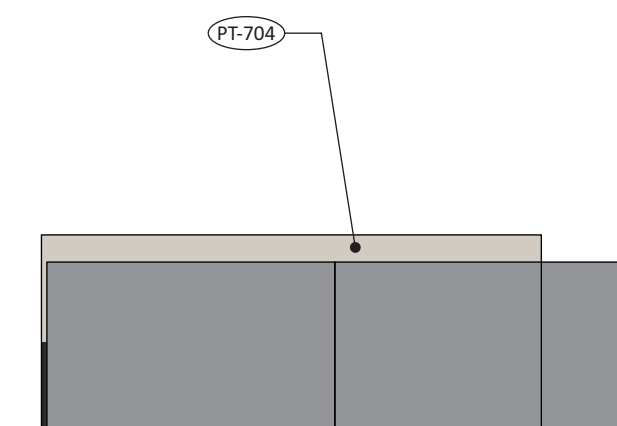



ELEVATION S2
SCALE: 1/8" = 1'-0"

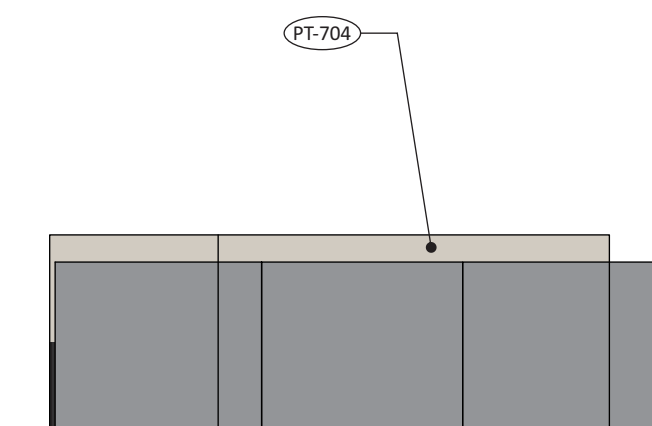


ELEVATION S3
SCALE: 1/8" = 1'-0"

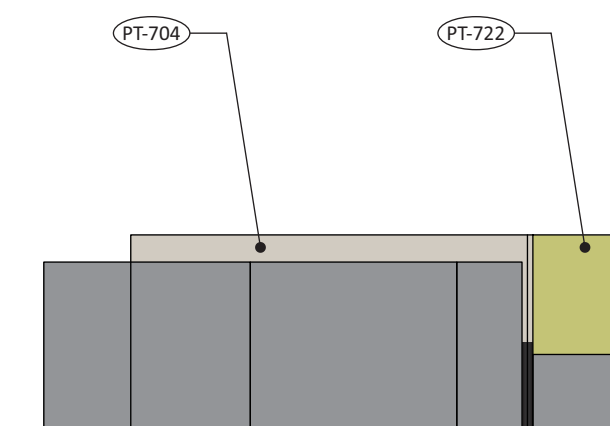


ELEVATION S4
SCALE: 1/8" = 1'-0"

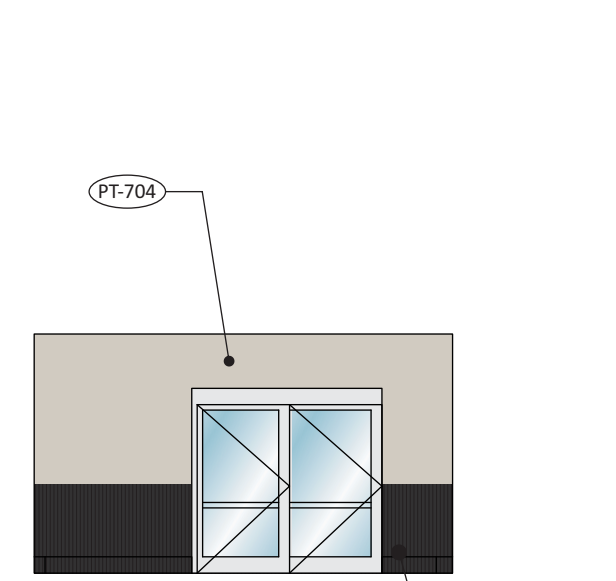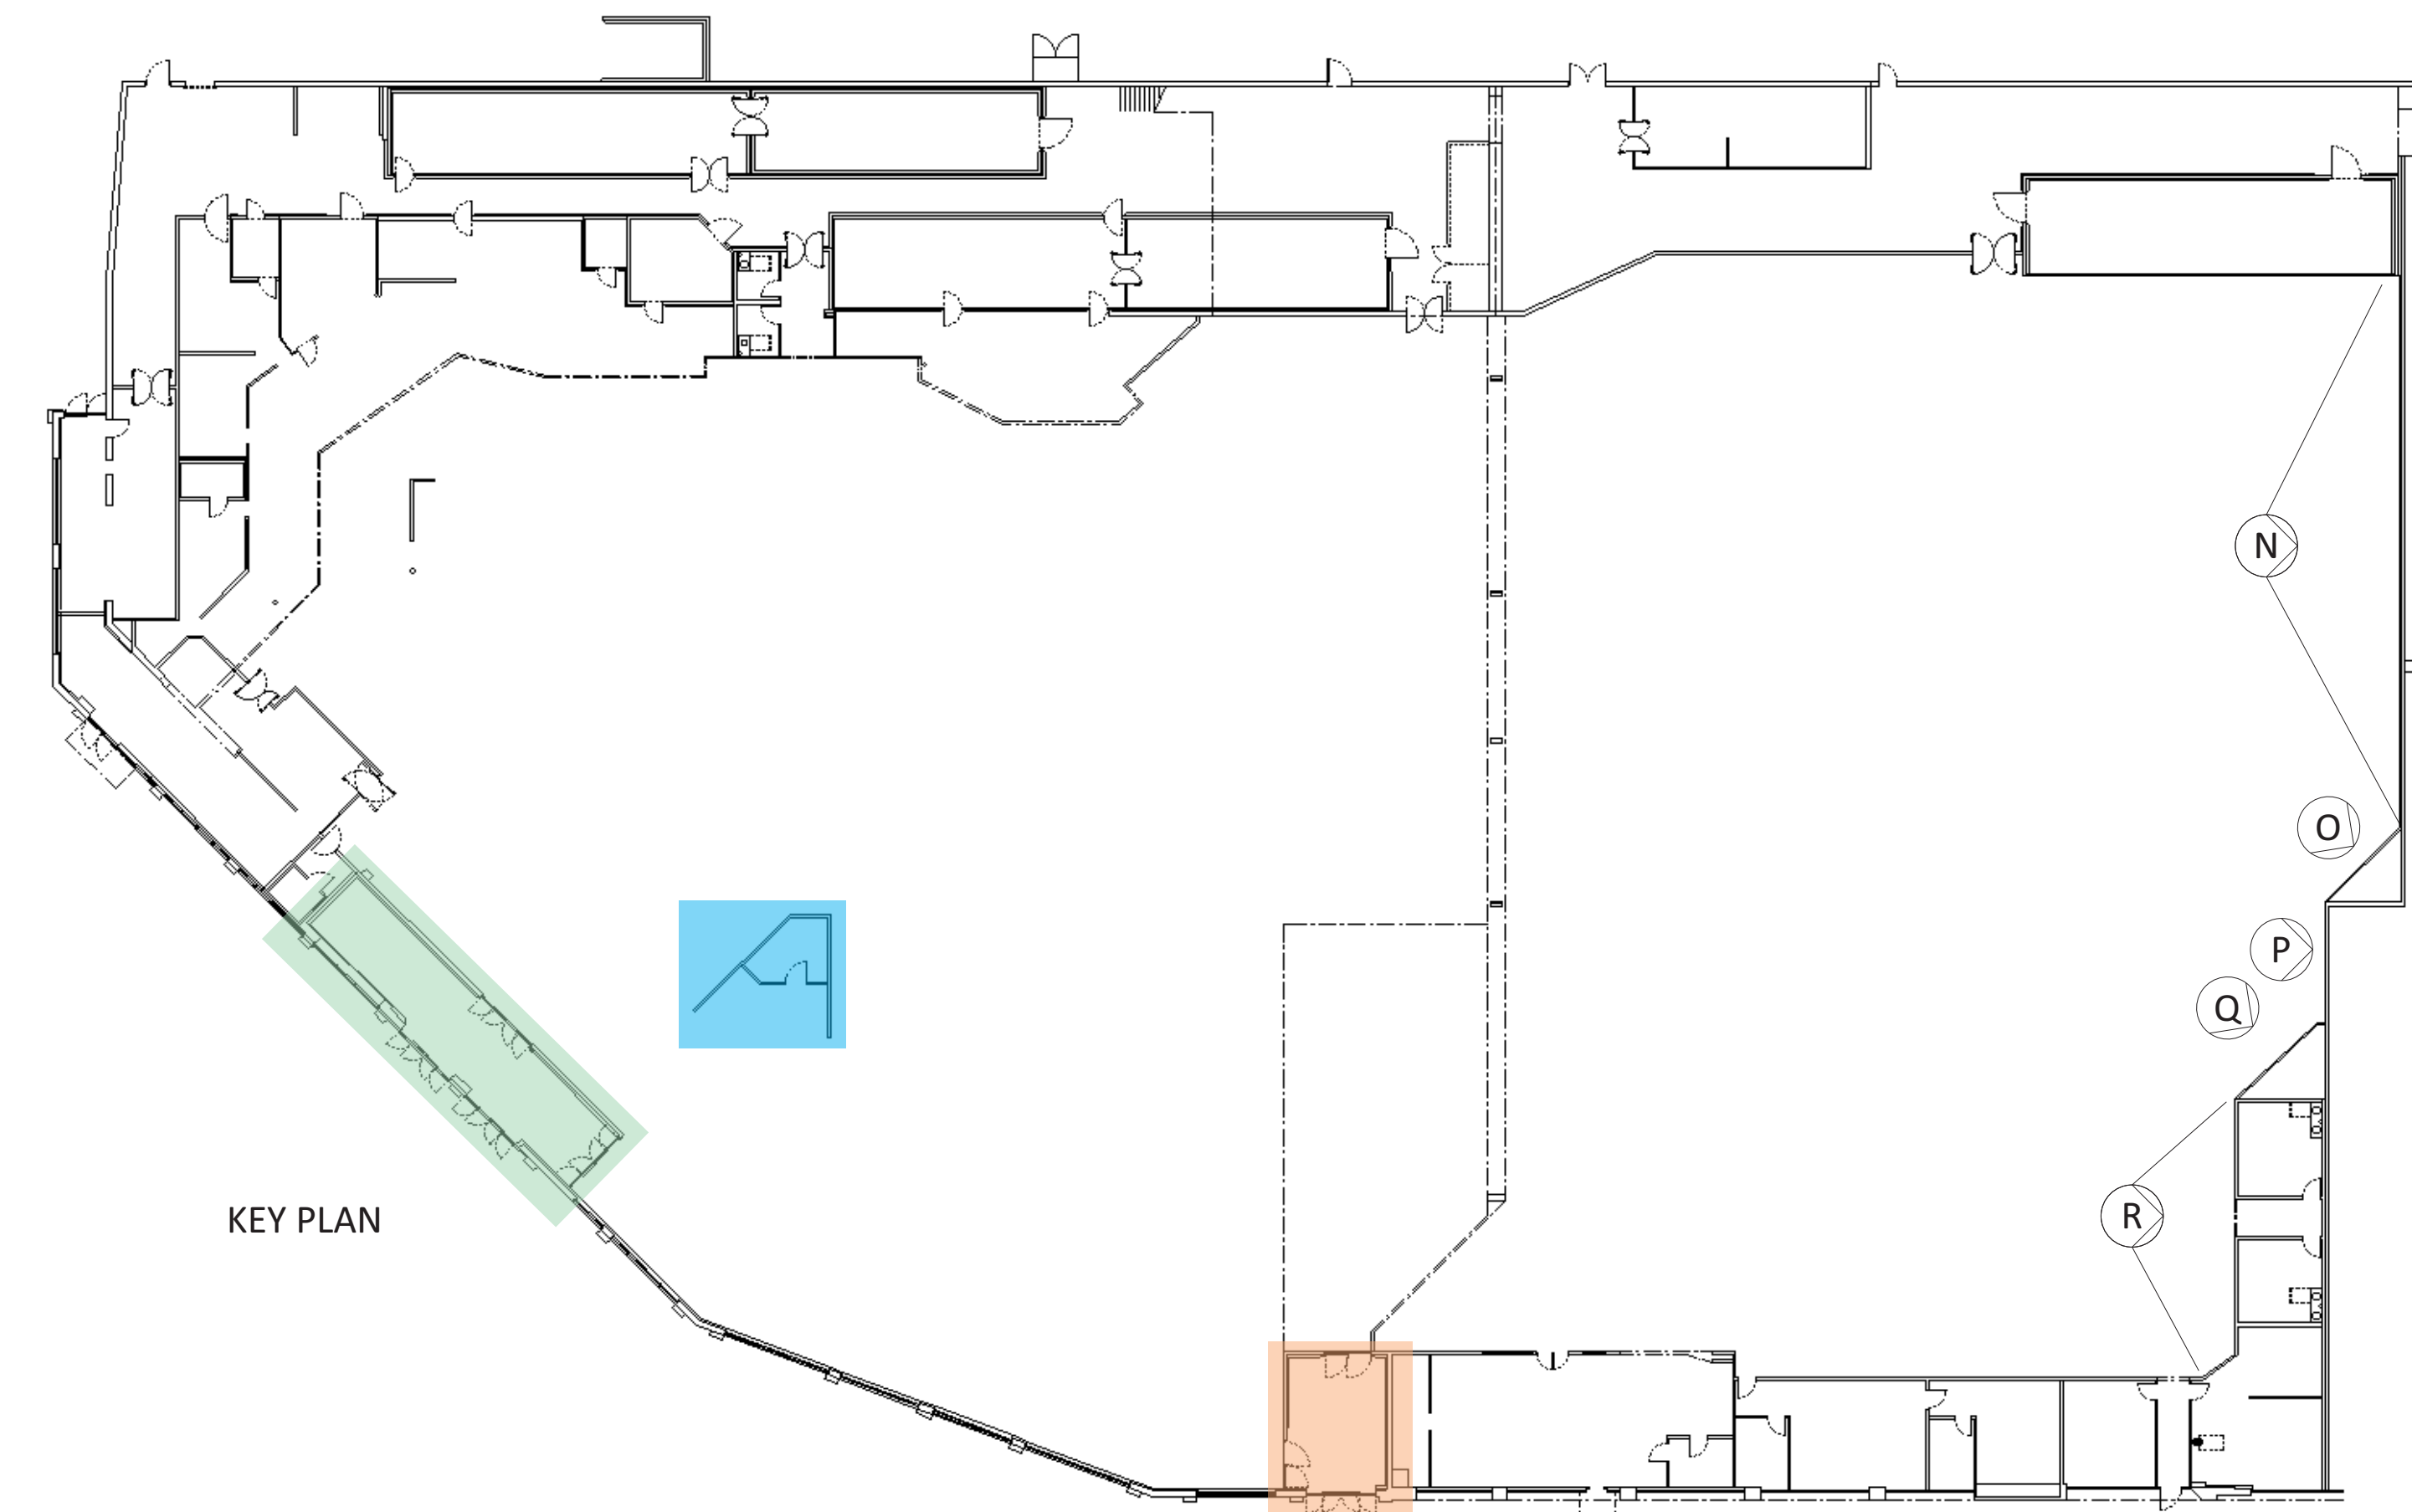


ELEVATION T1
SCALE: 1/8" = 1'-0"

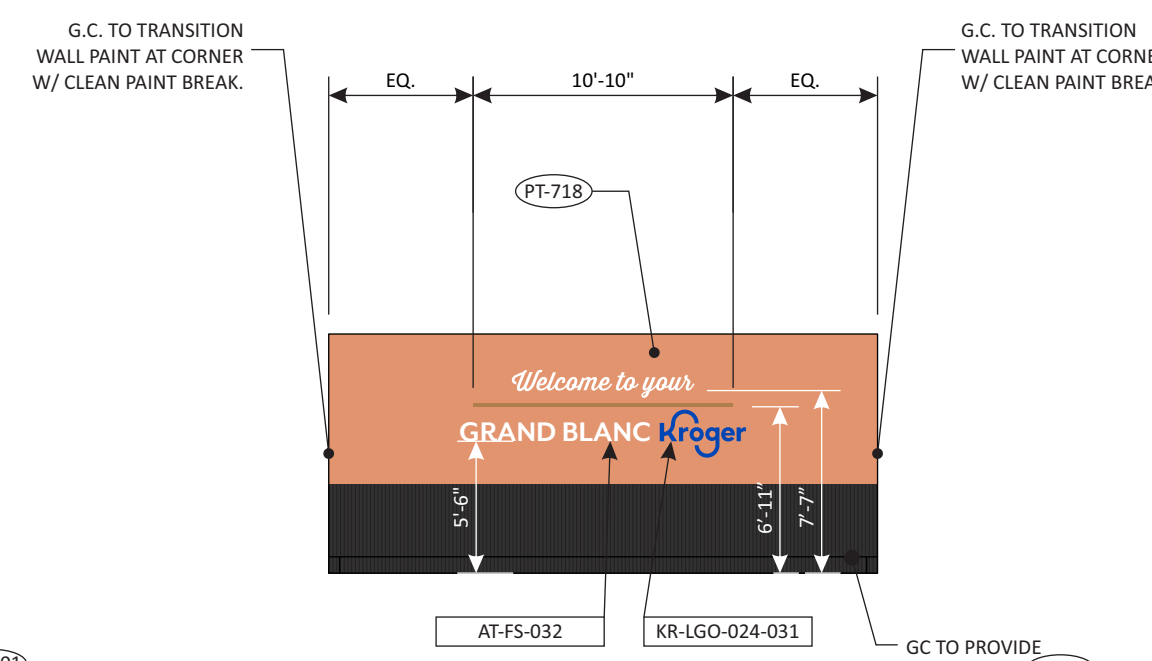


ELEVATION T2
SCALE: 1/8" = 1'-0"

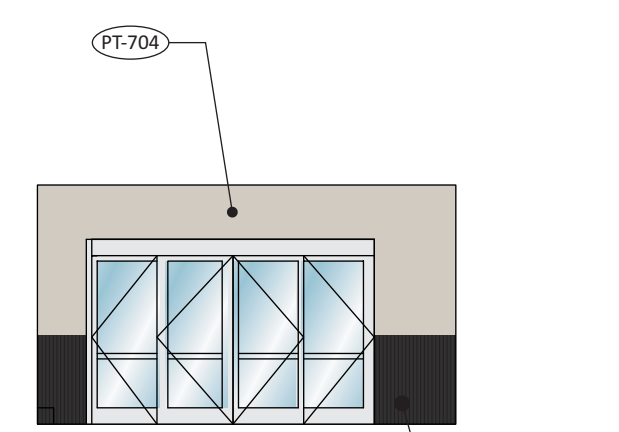


ELEVATION T3
SCALE: 1/8" = 1'-0"

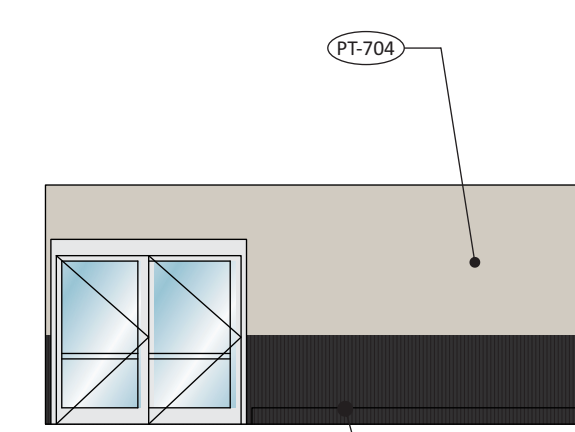


ELEVATION T4
SCALE: 1/8" = 1'-0"

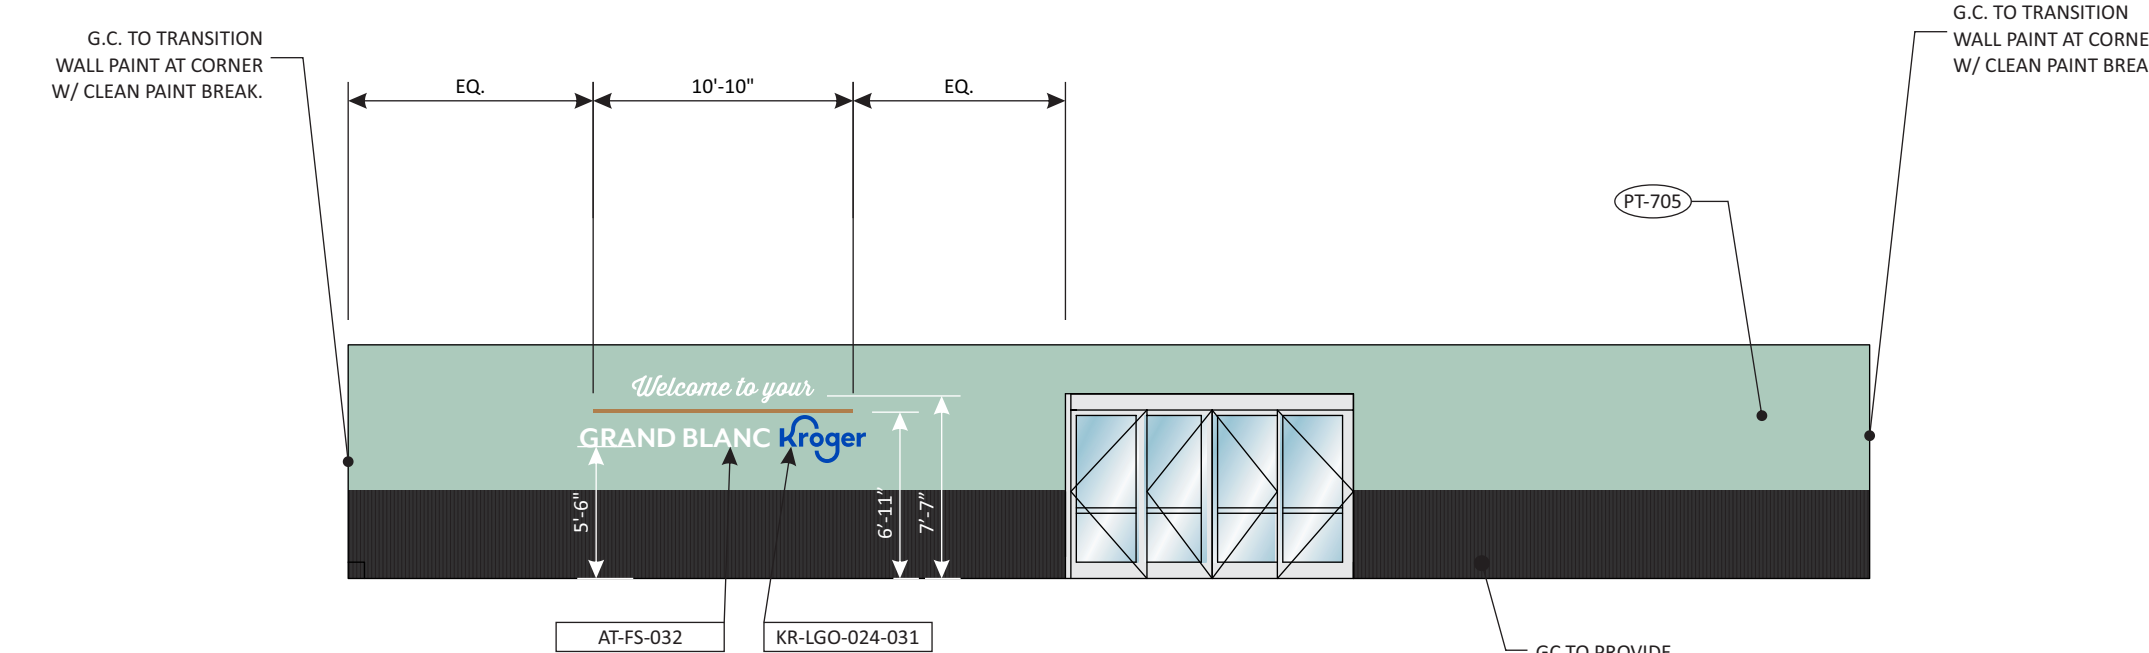


ELEVATION V1
SCALE: 1/8" = 1'-0"

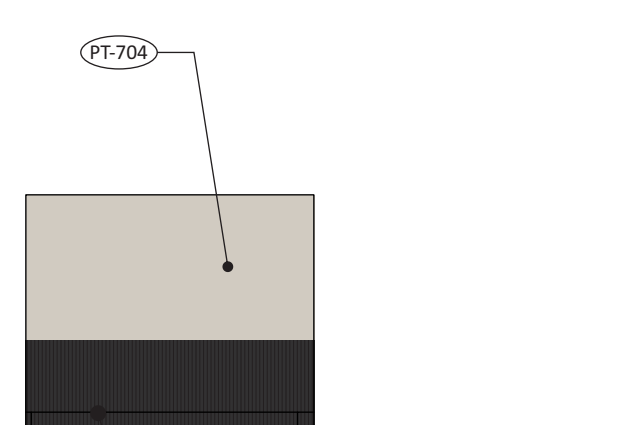


ELEVATION V2
SCALE: 1/8" = 1'-0"

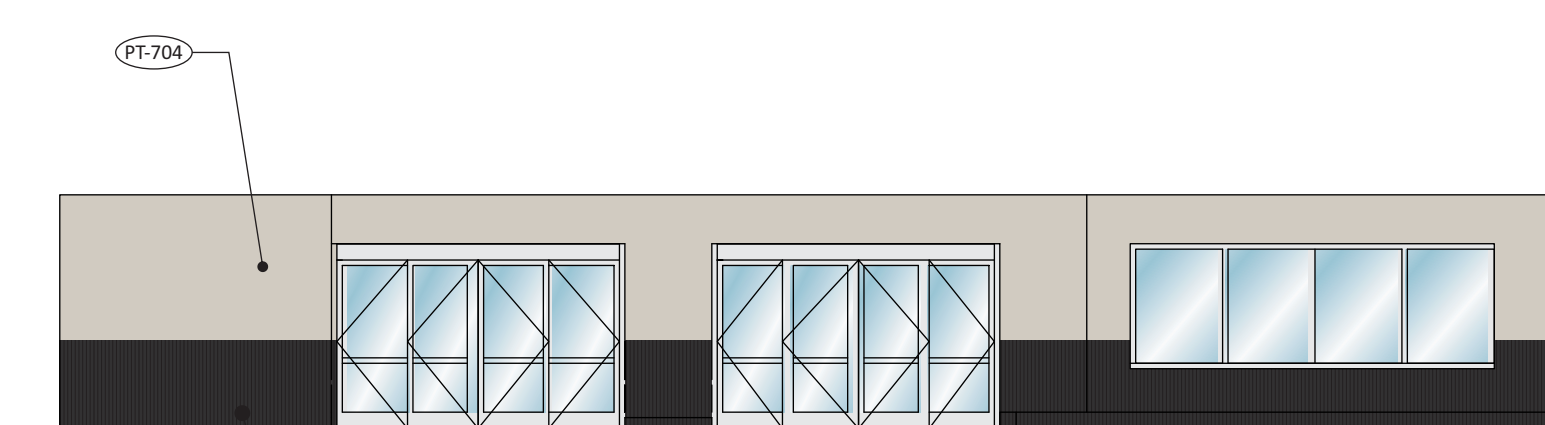


ELEVATION V3
SCALE: 1/8" = 1'-0"

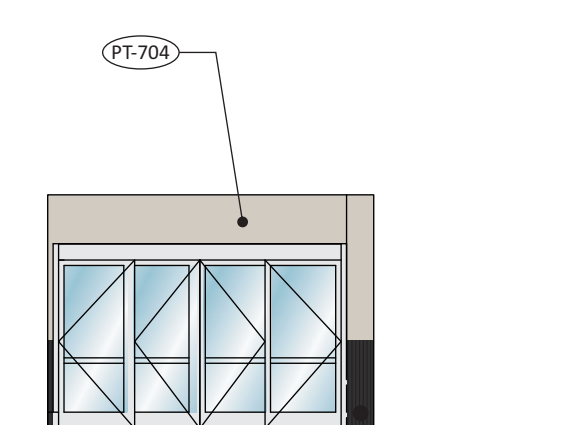


ELEVATION V4
SCALE: 1/8" = 1'-0"

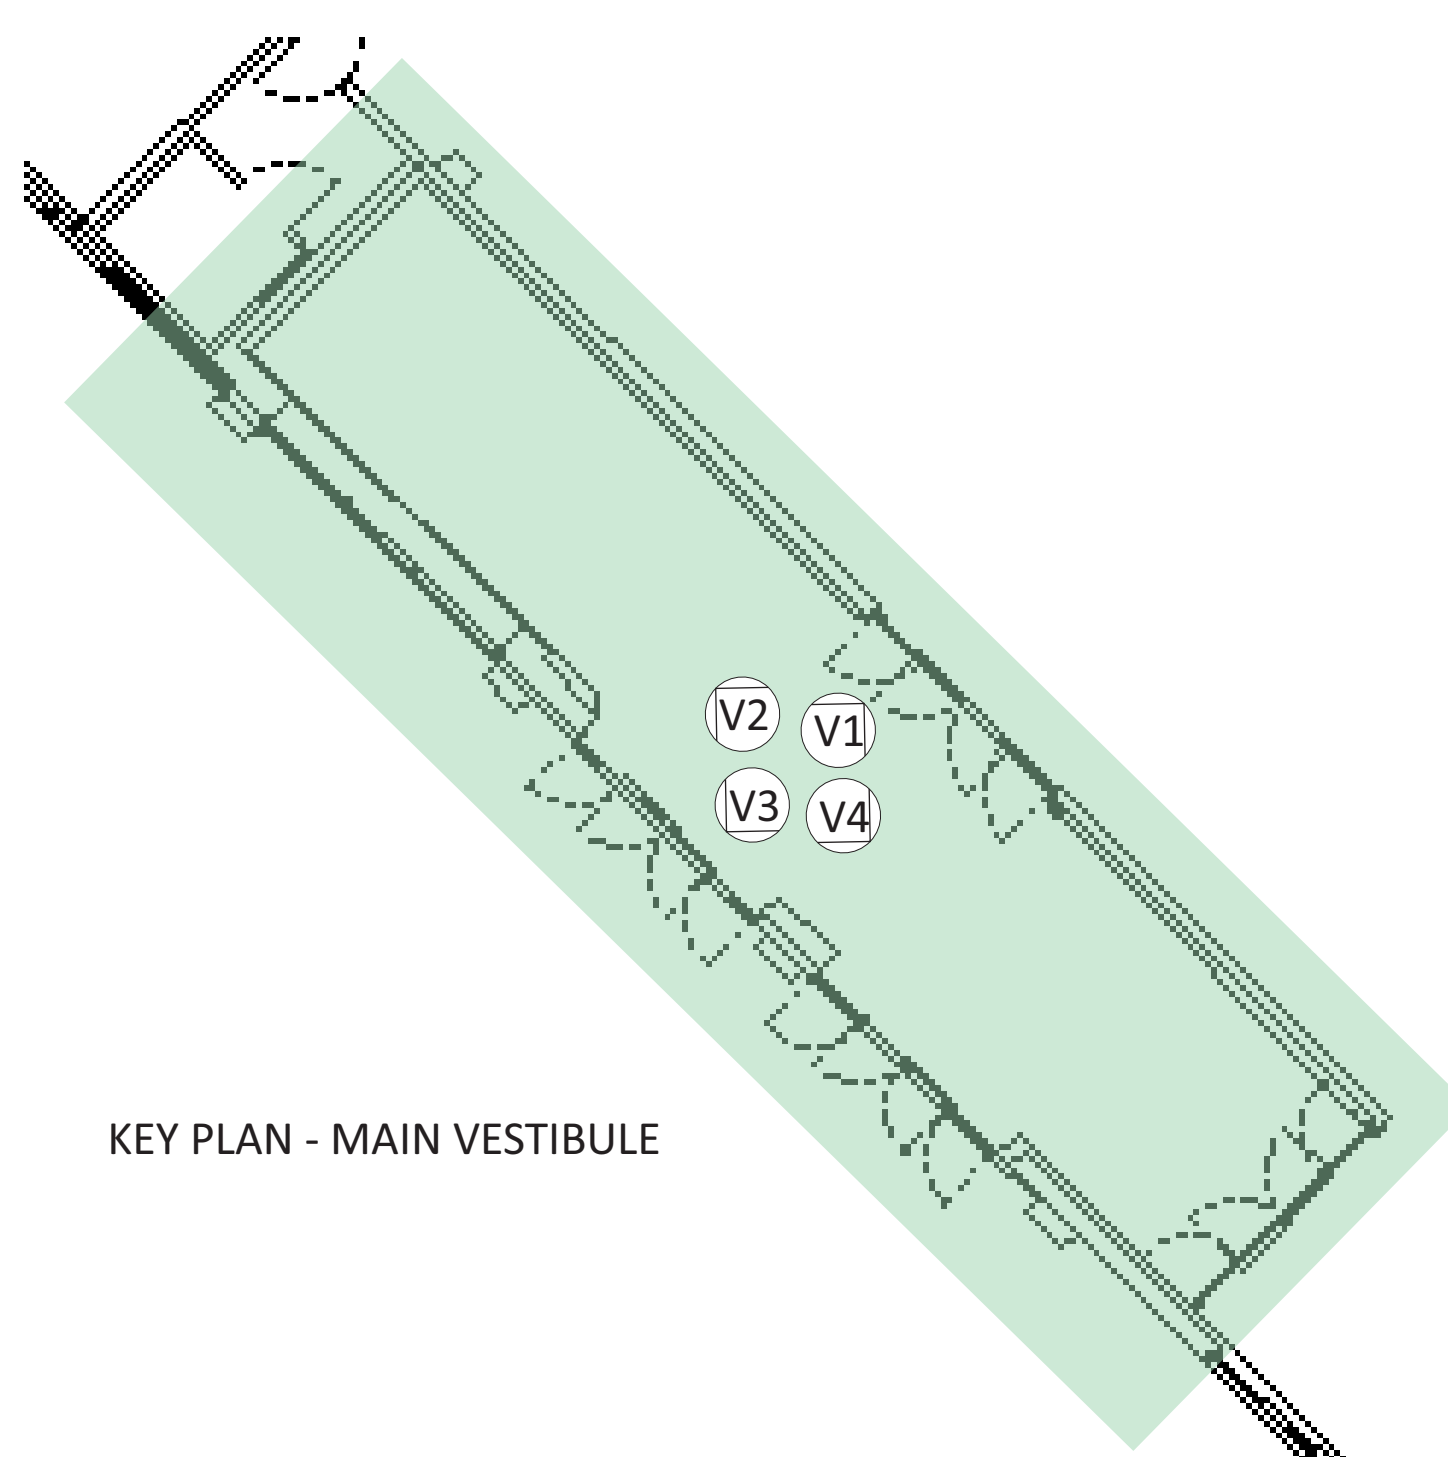

KEY PLAN - MAIN VESTIBULE

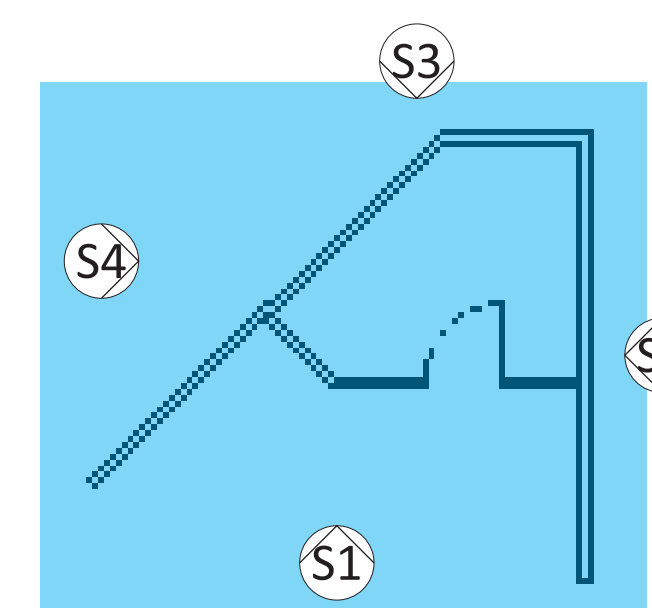

KEY PLAN - CUSTOMER SERVICE

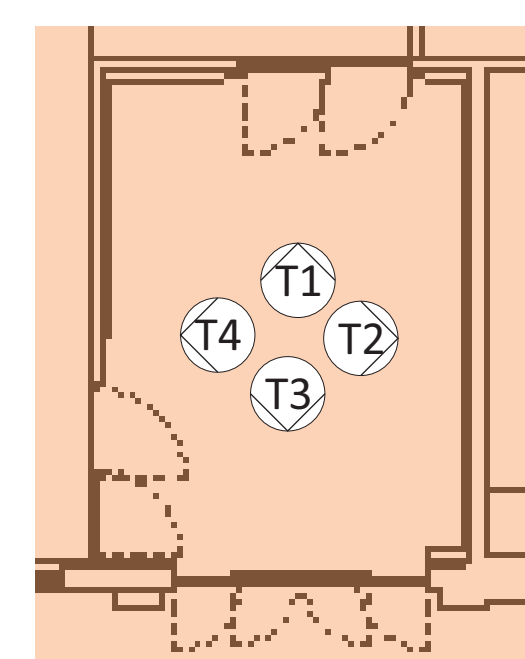

KEY PLAN - 2ND VESTIBULE

DIMENSION COLOR KEY



PRELIMINARY
NOT FOR CONSTRUCTION

NOTE: ALL DIMENSIONS SHOWN ON ANGLES NOTE THE ACTUAL DIMENSION AS IF SHOWN STRAIGHT