




ELEVATION A
SCALE: 1/8" = 1'-0"

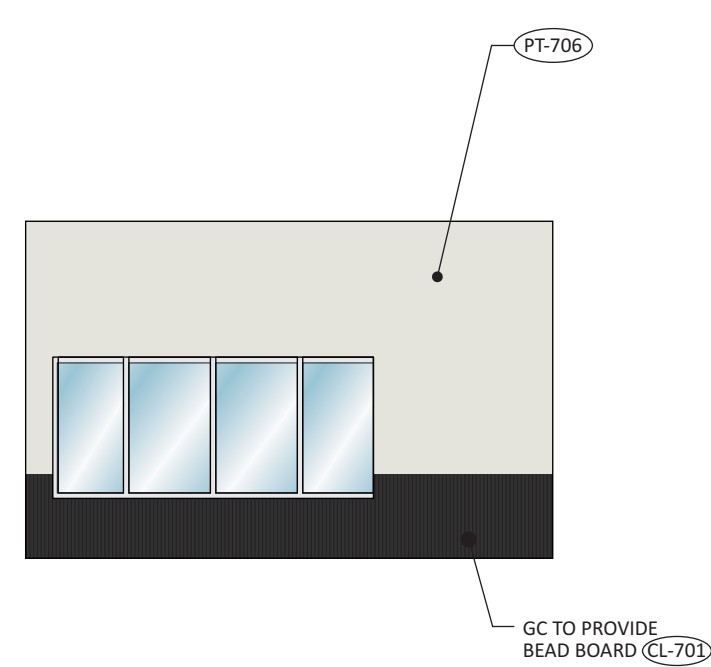


ELEVATION B
SCALE: 1/8" = 1'-0"

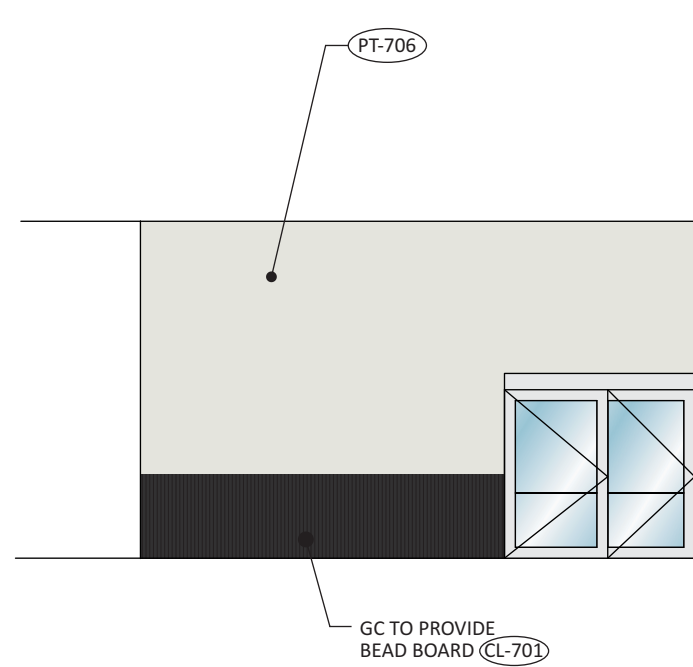

ELEVATION C
SCALE: 1/8" = 1'-0"

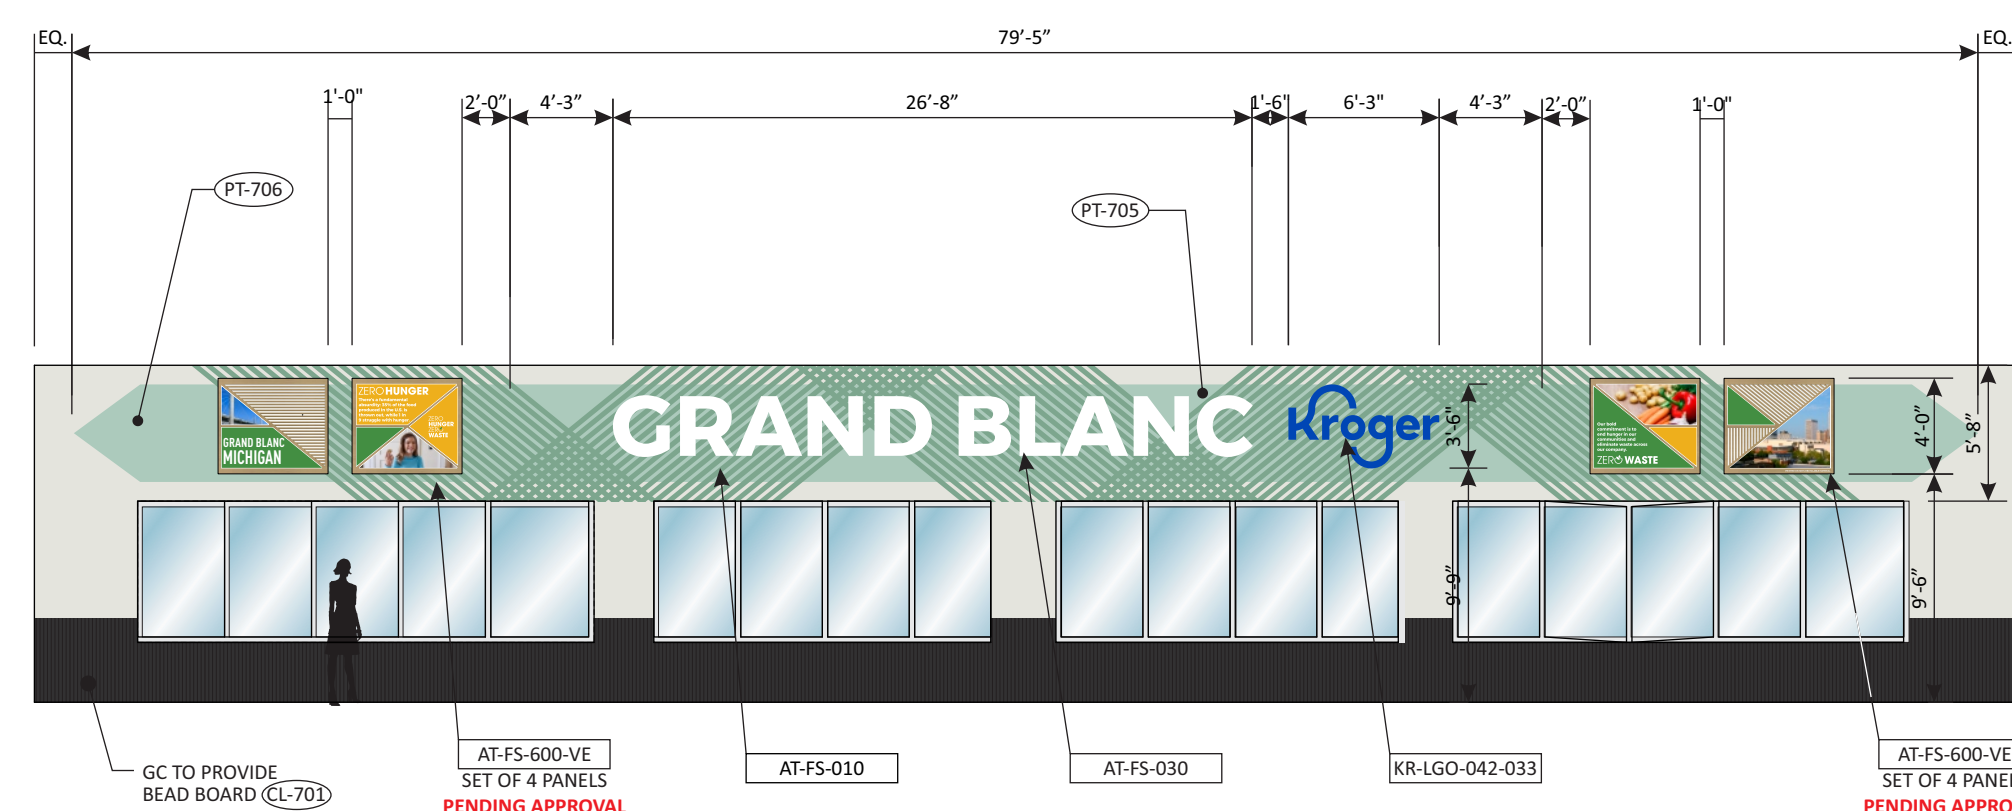


ELEVATION D
SCALE: 1/8" = 1'-0"

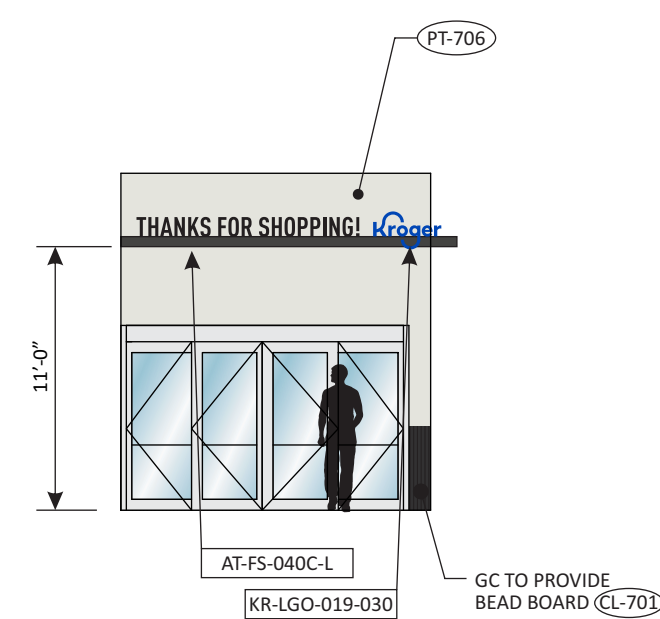


ELEVATION E1
SCALE: 1/8" = 1'-0"




ELEVATION E
SCALE: 1/8" = 1'-0"

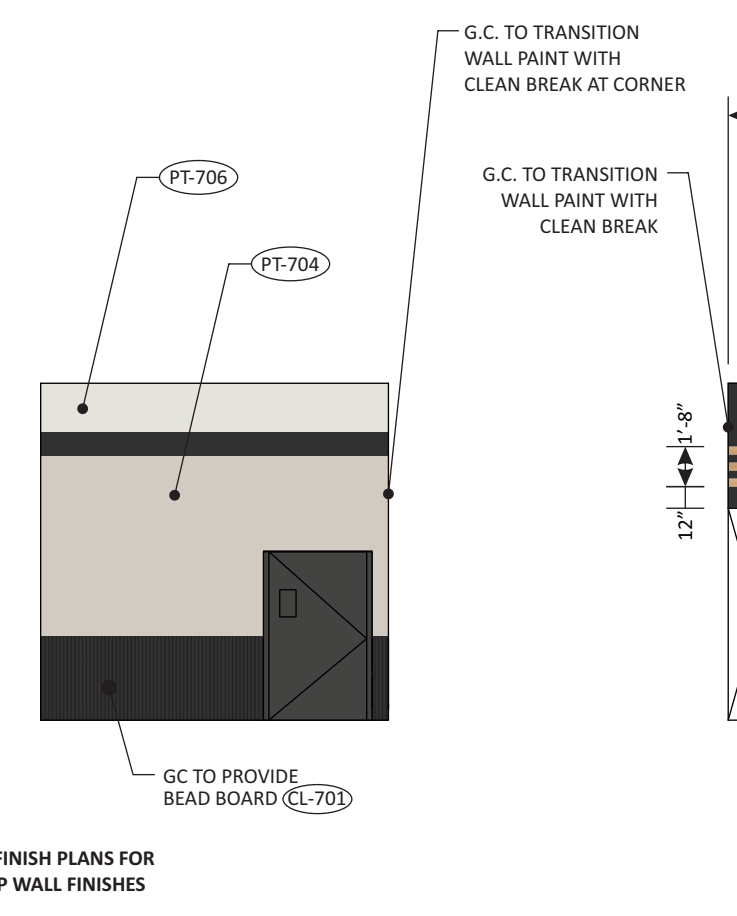


ELEVATION H1
SCALE: 1/8" = 1'-0"

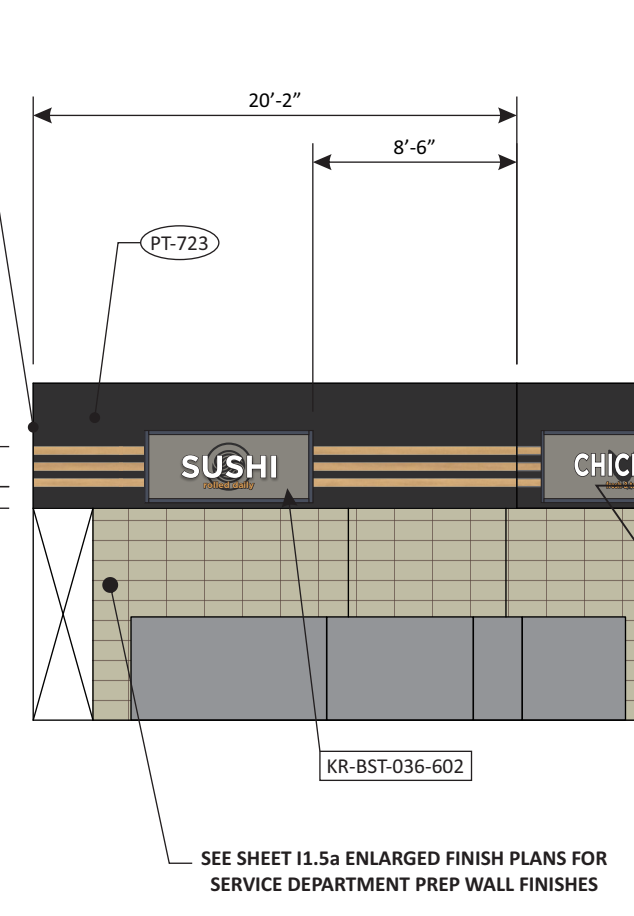


ELEVATION H
SCALE: 1/8" = 1'-0"

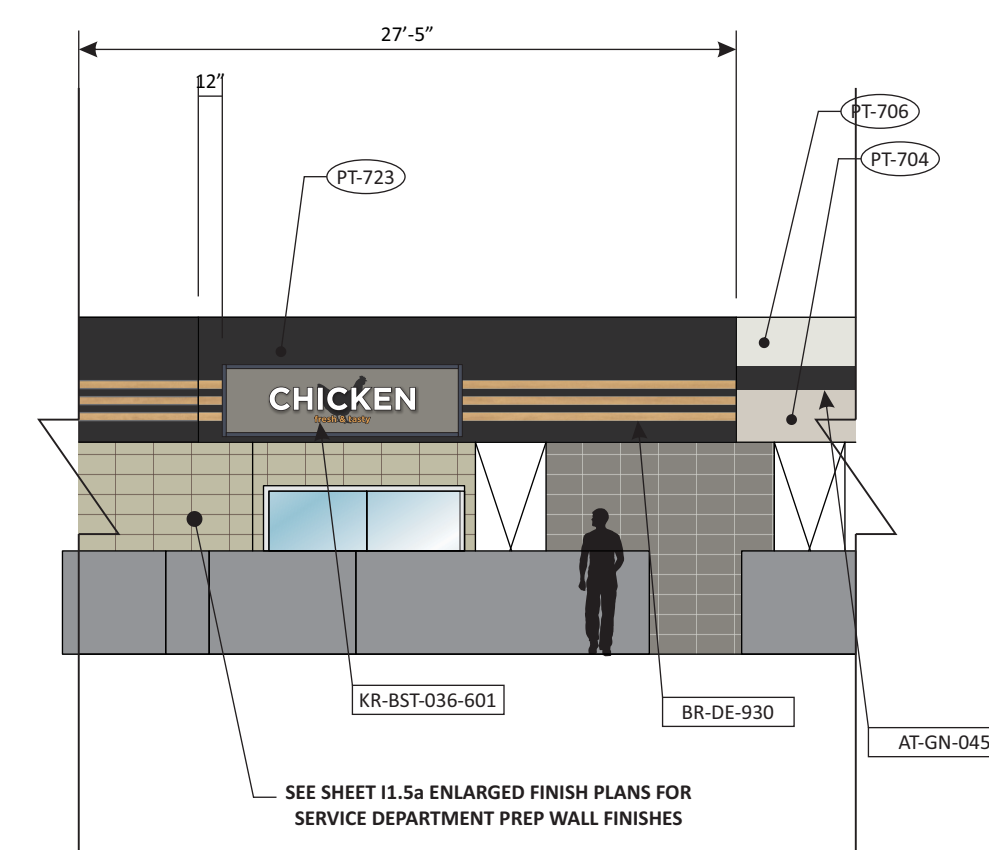


ELEVATION J
SCALE: 1/8" = 1'-0"

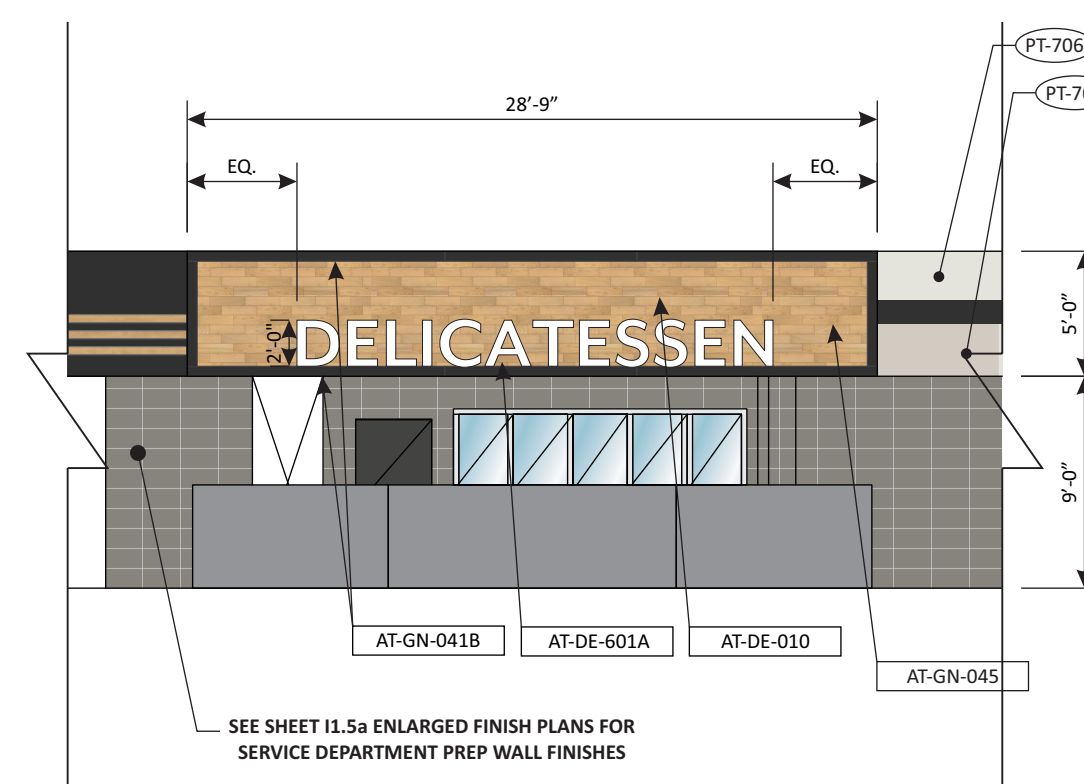


ELEVATION K
SCALE: 1/8" = 1'-0"

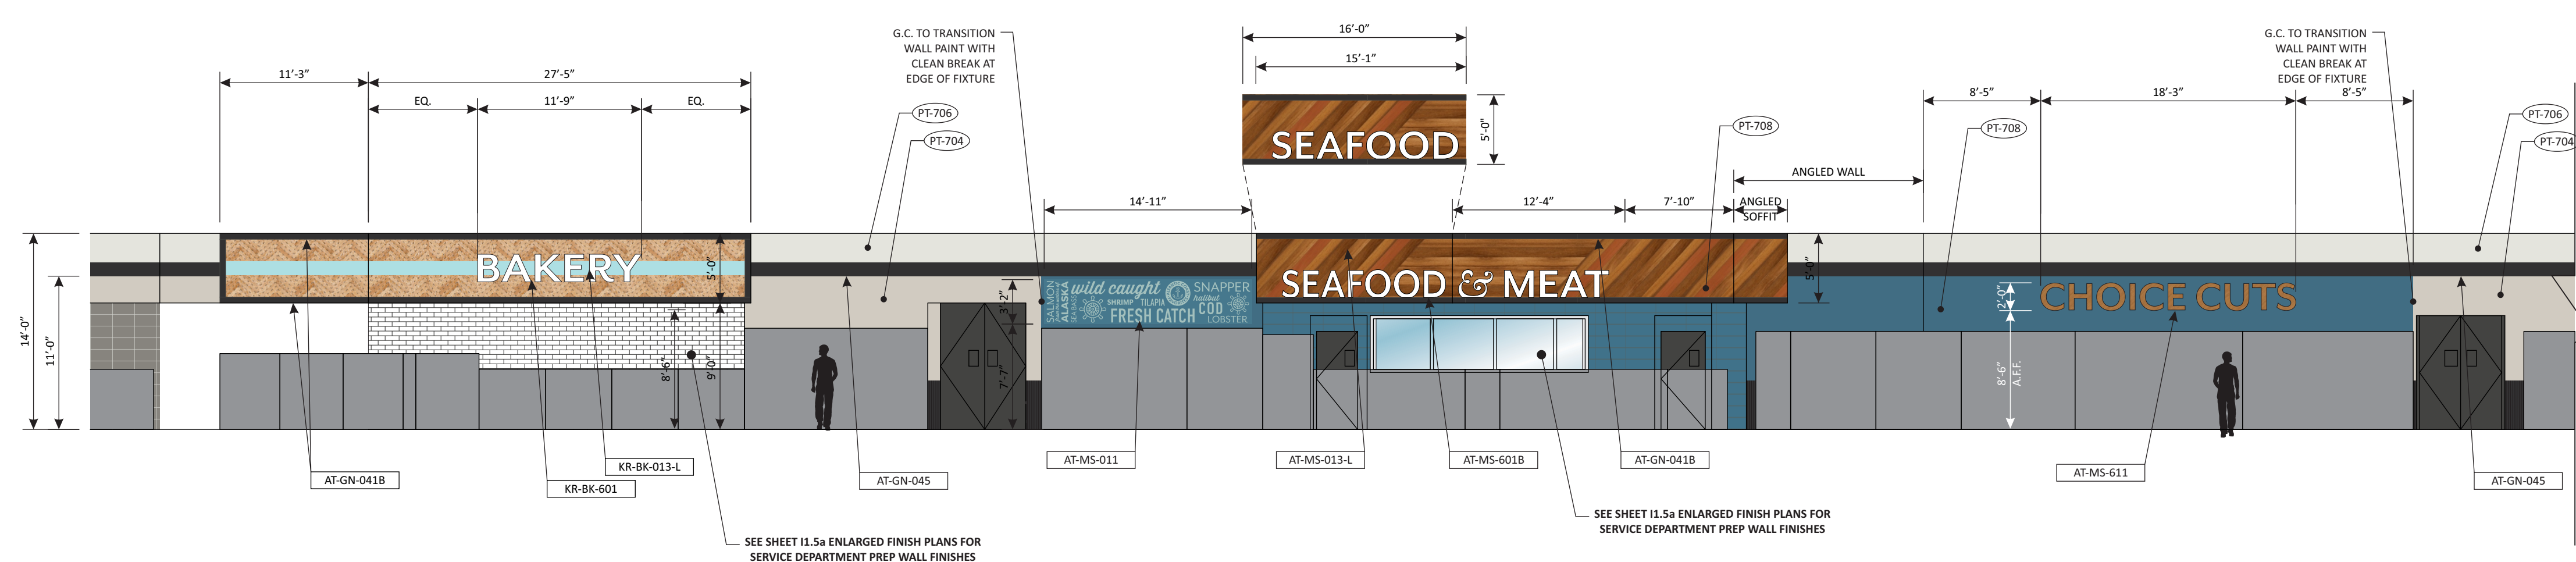

ELEVATION L
SCALE: 1/8" = 1'-0"

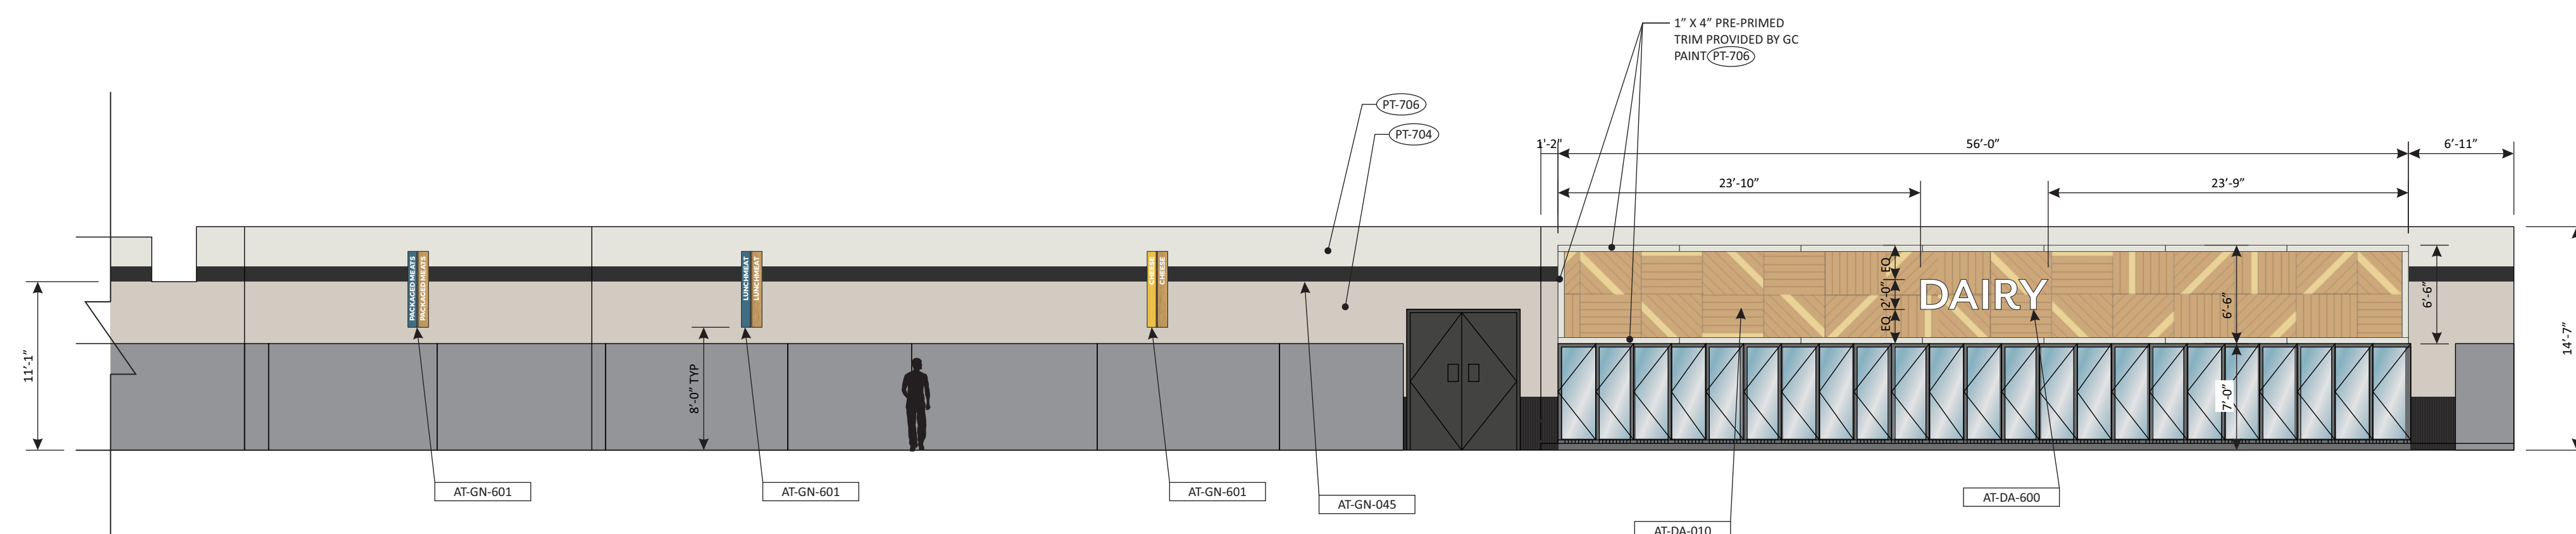

ELEVATION M
SCALE: 1/8" = 1'-0"

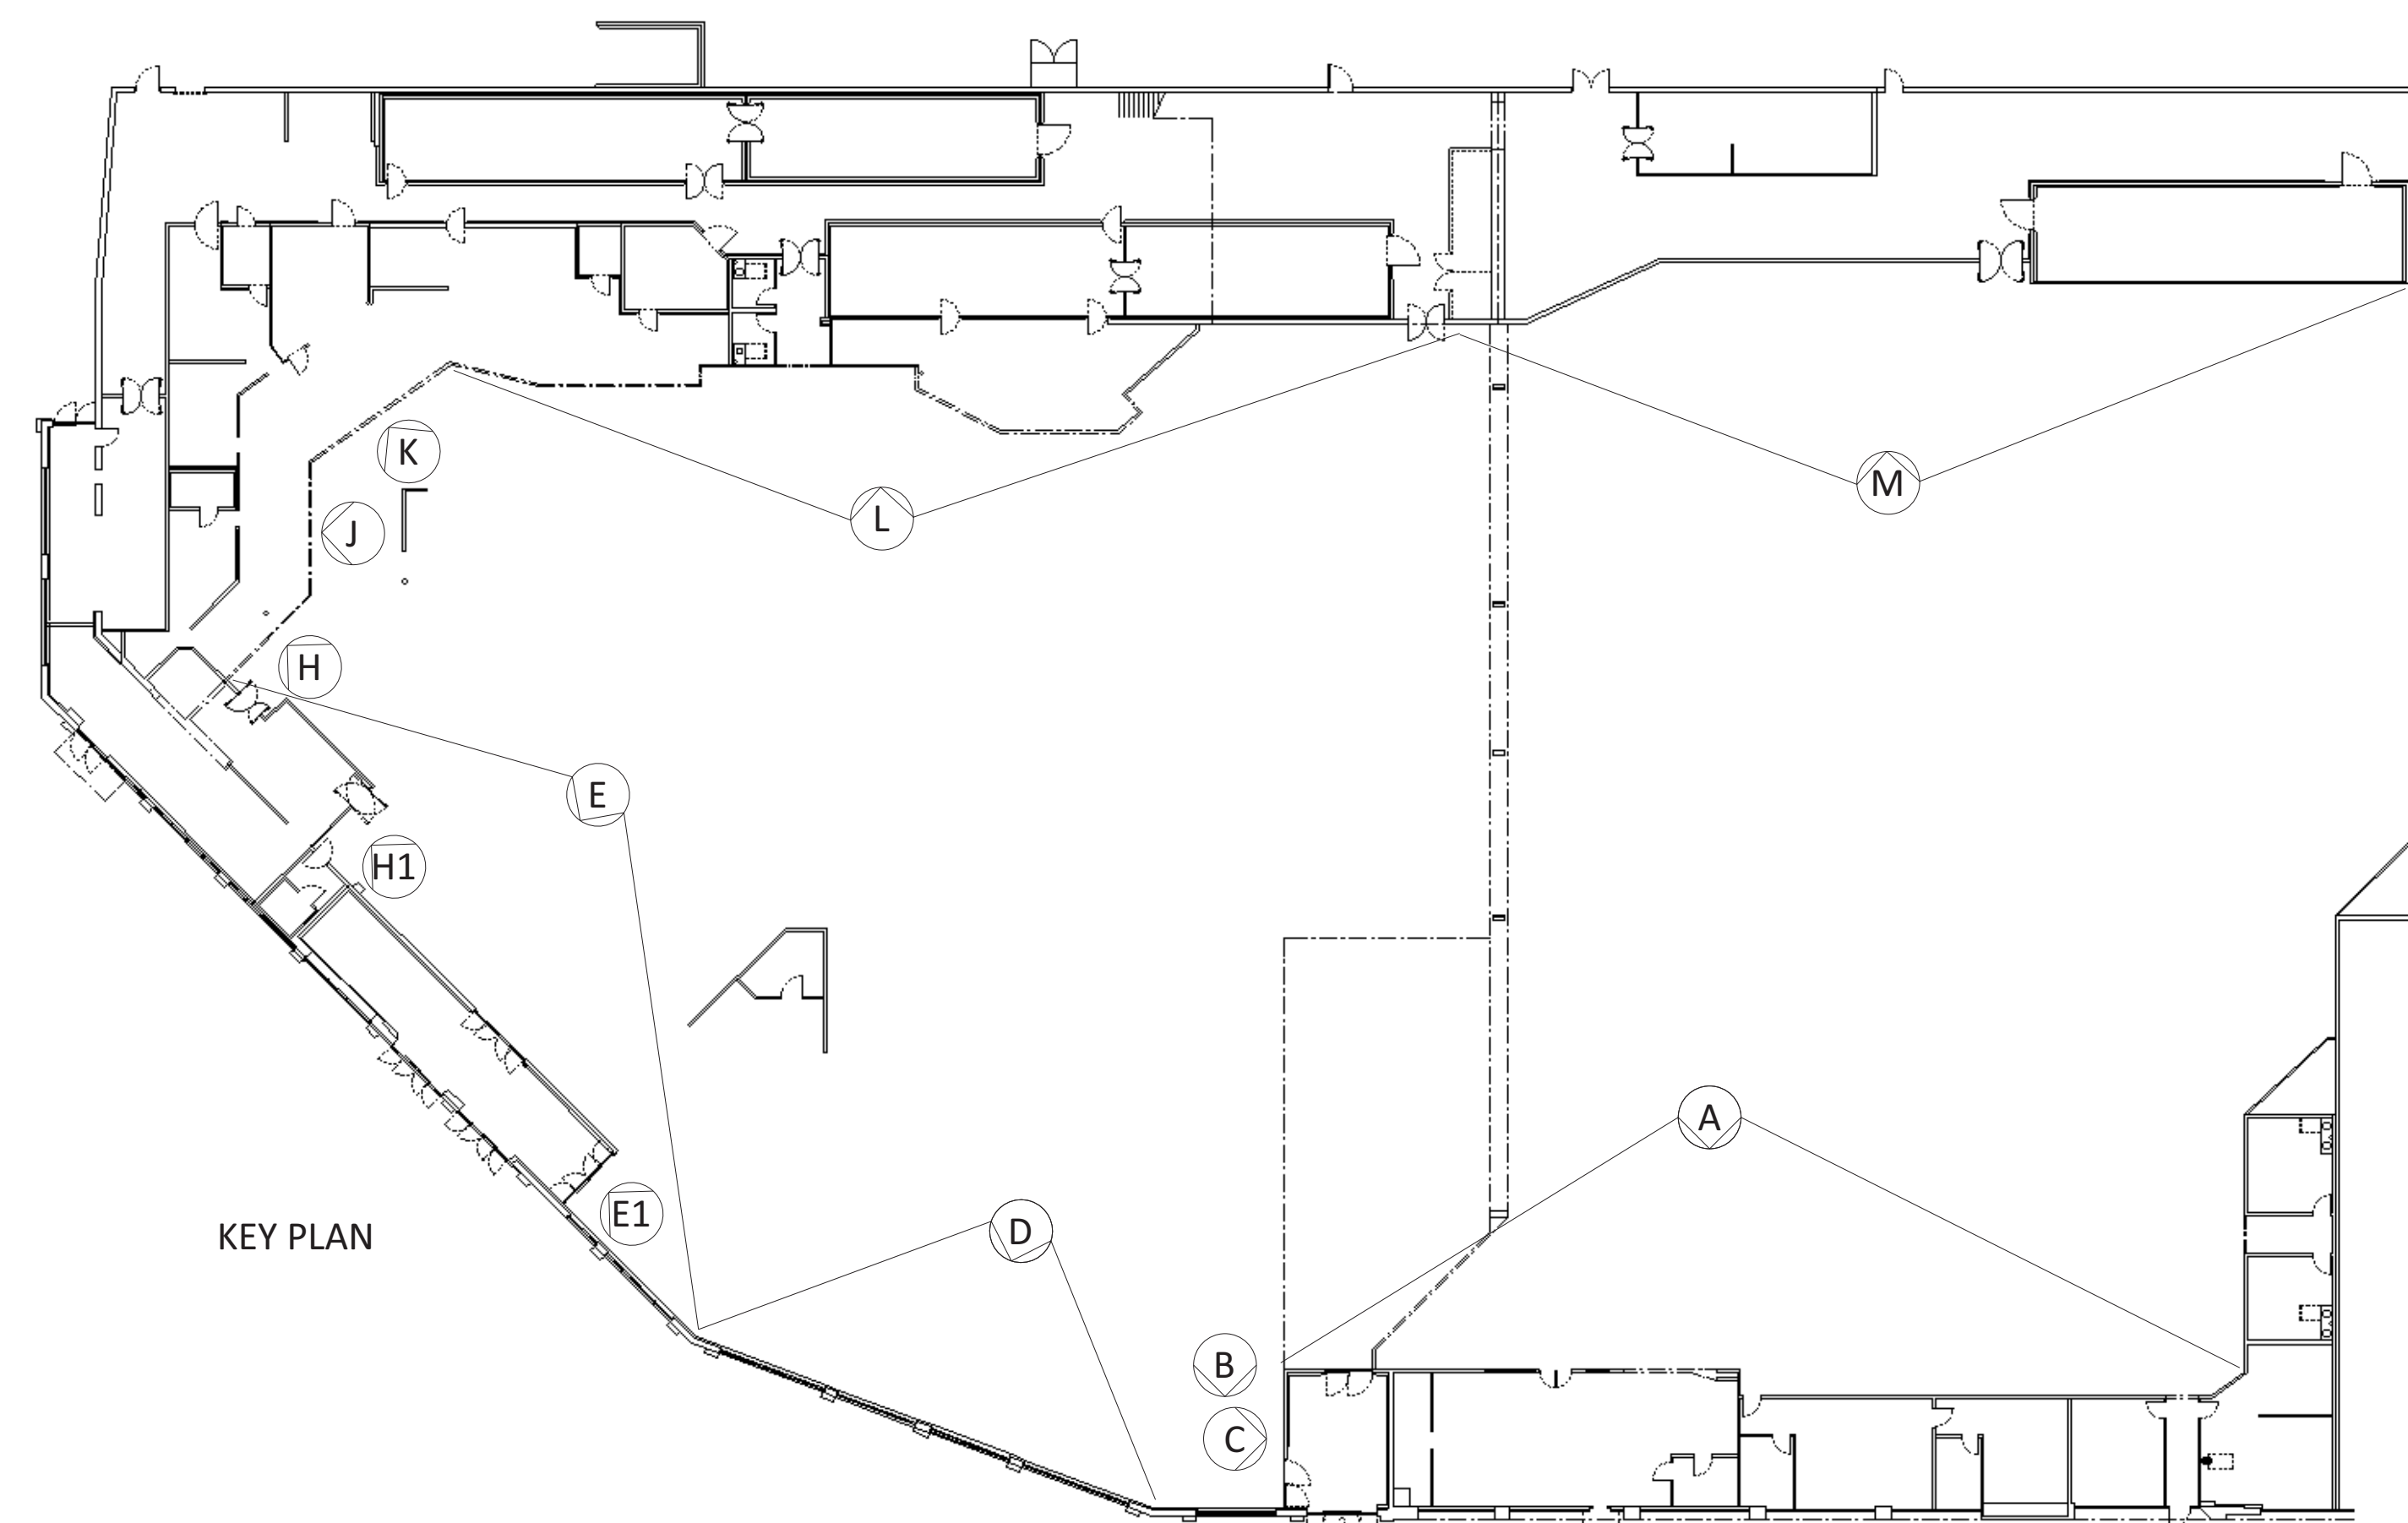

KEY PLAN

DIMENSION COLOR KEY

- FINISH DIMENSIONS
- DECOR DIMENSIONS

PRELIMINARY
NOT FOR CONSTRUCTION

NOTE: ALL DIMENSIONS SHOWN
ON ANGLES NOTE THE ACTUAL
DIMENSION AS IF SHOWN STRAIGHT