




ELEVATION A
SCALE: 1/8" = 1'-0"

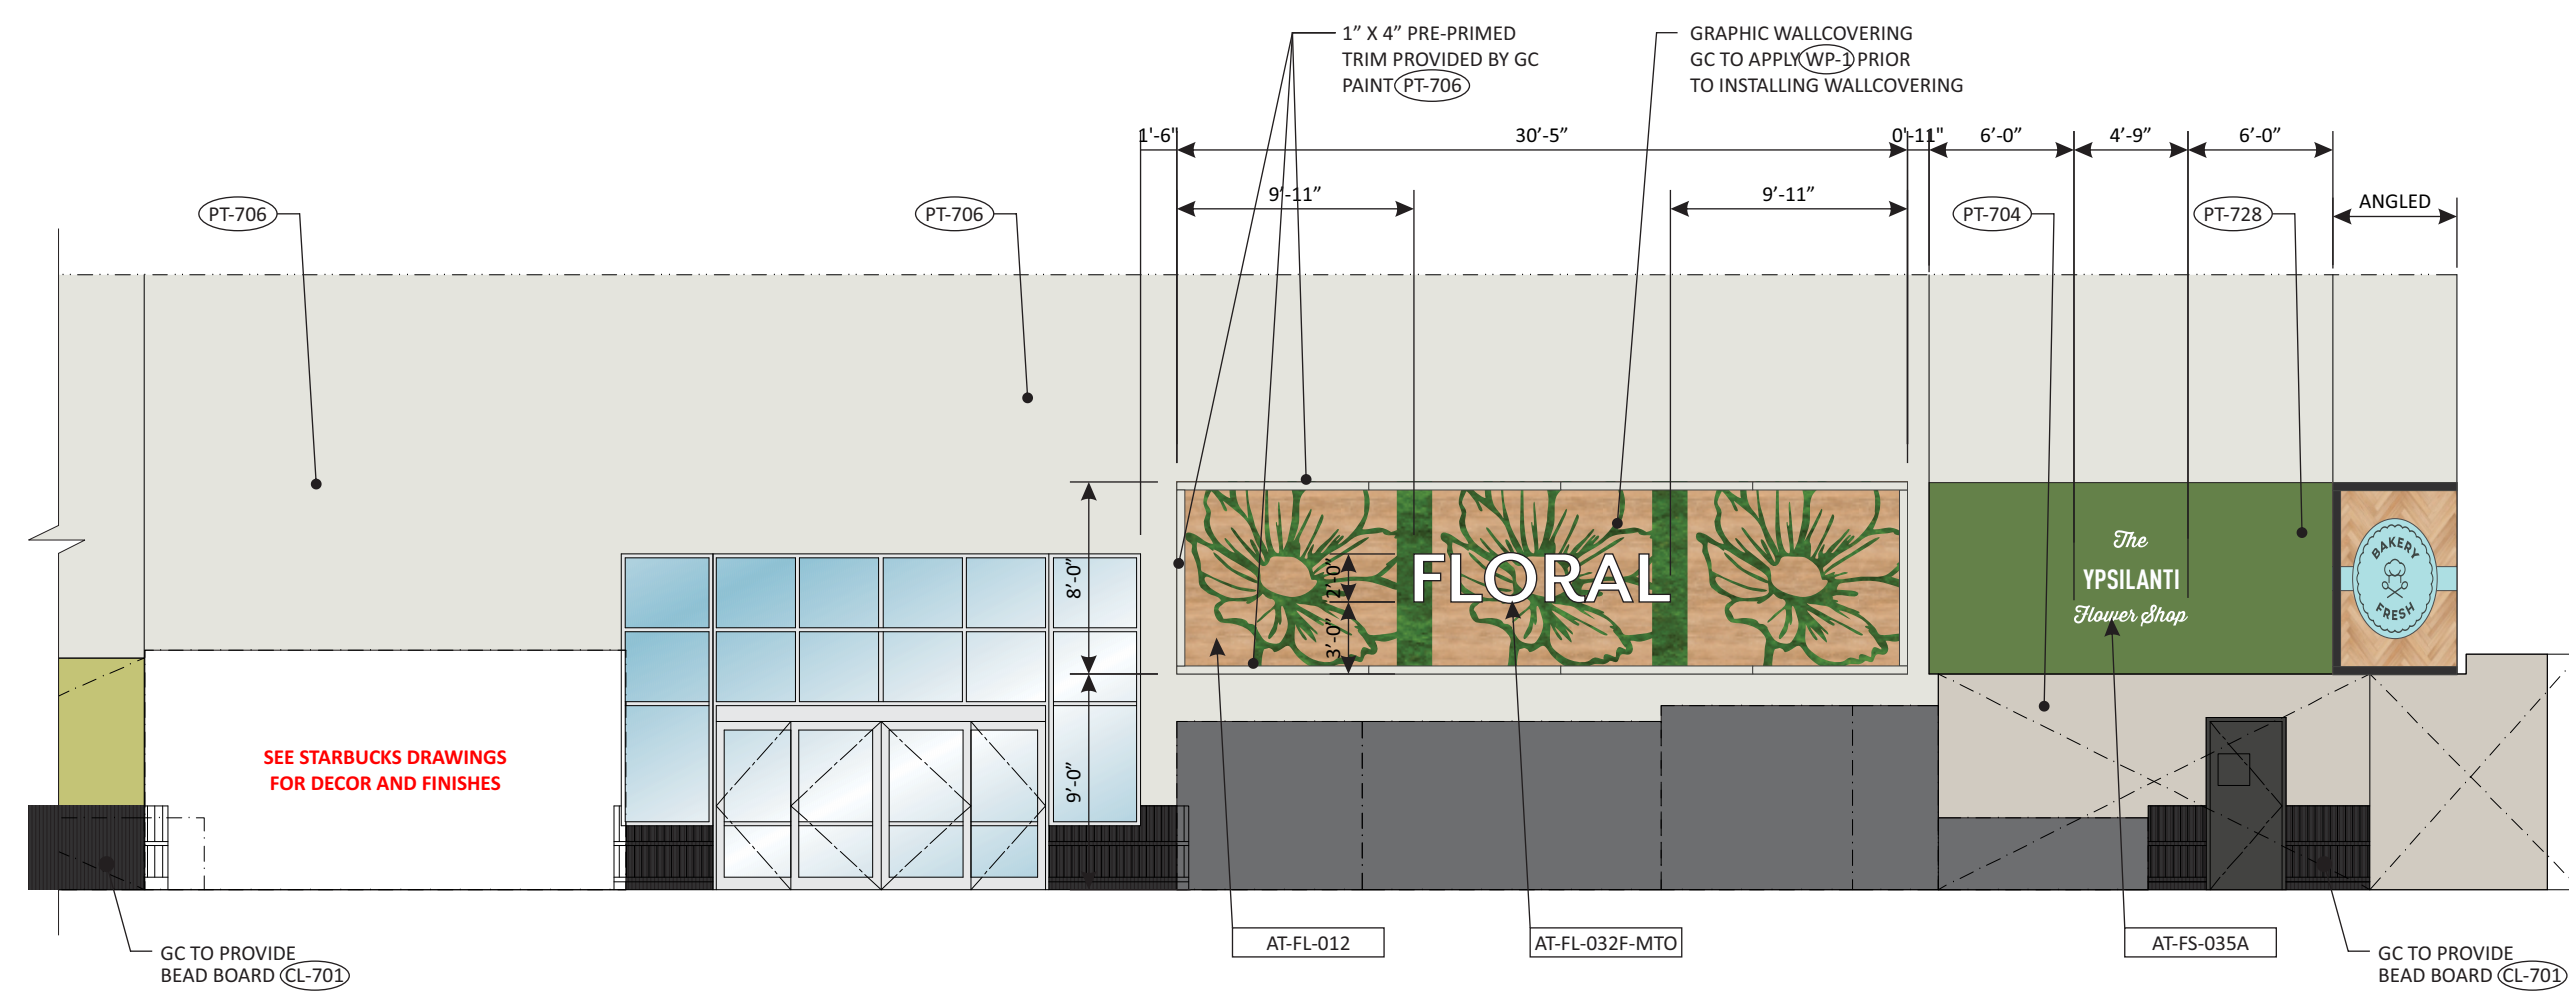


ELEVATION B
SCALE: 1/8" = 1'-0"

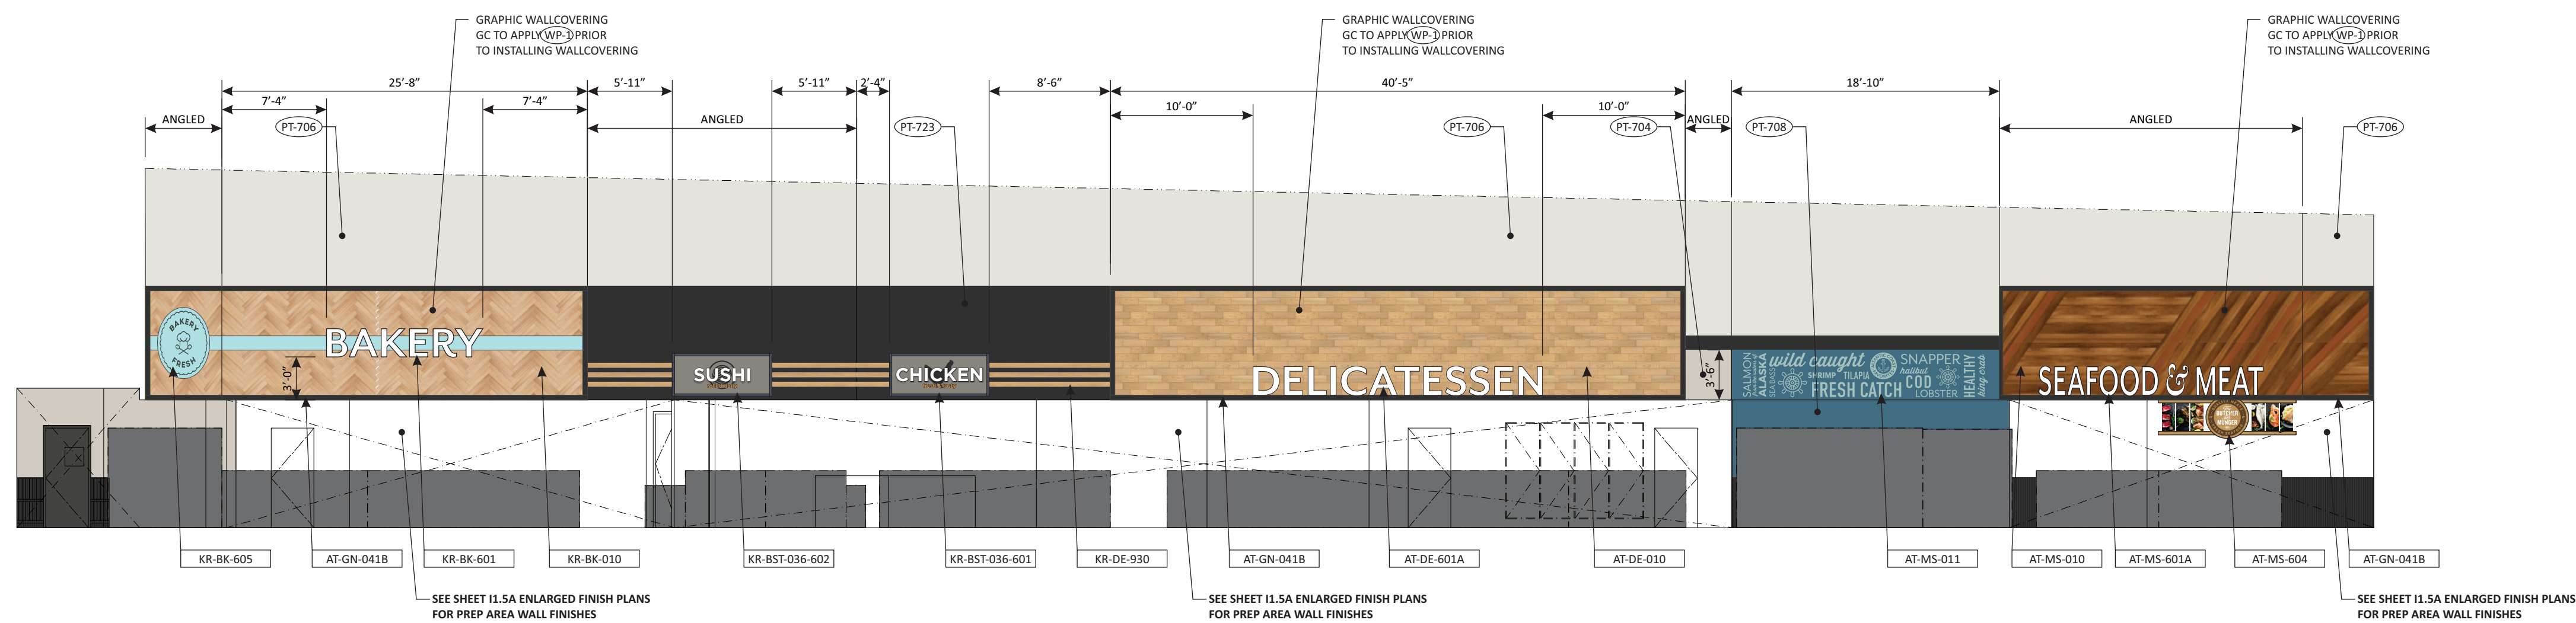


ELEVATION C
SCALE: 1/8" = 1'-0"

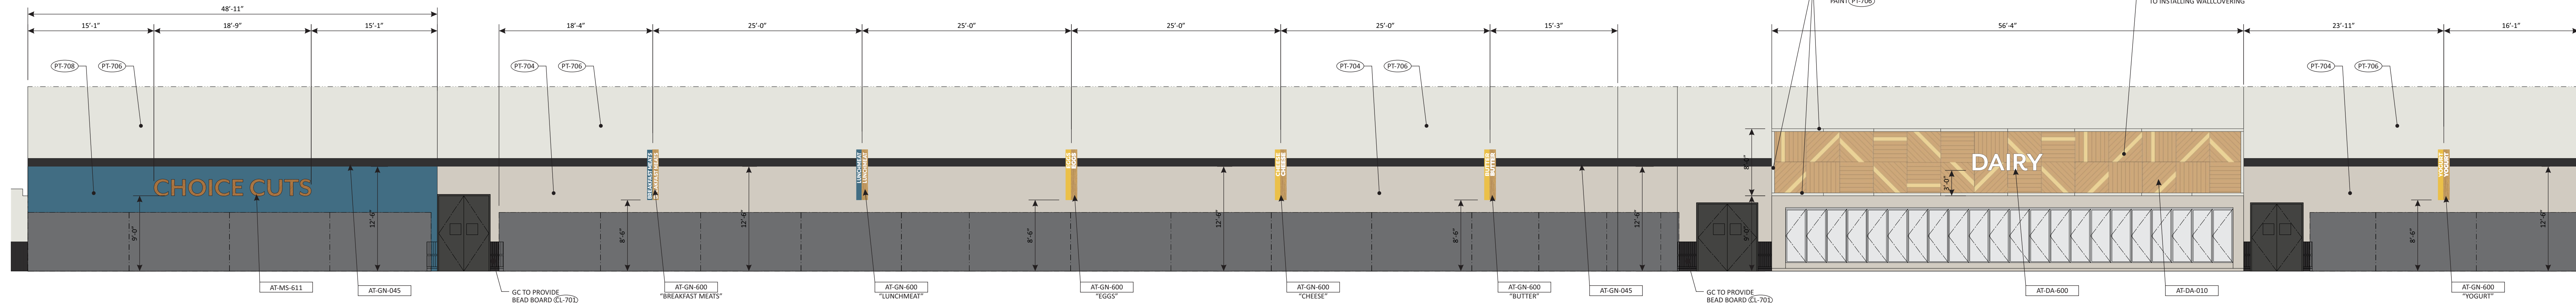


ELEVATION D
SCALE: 1/8" = 1'-0"

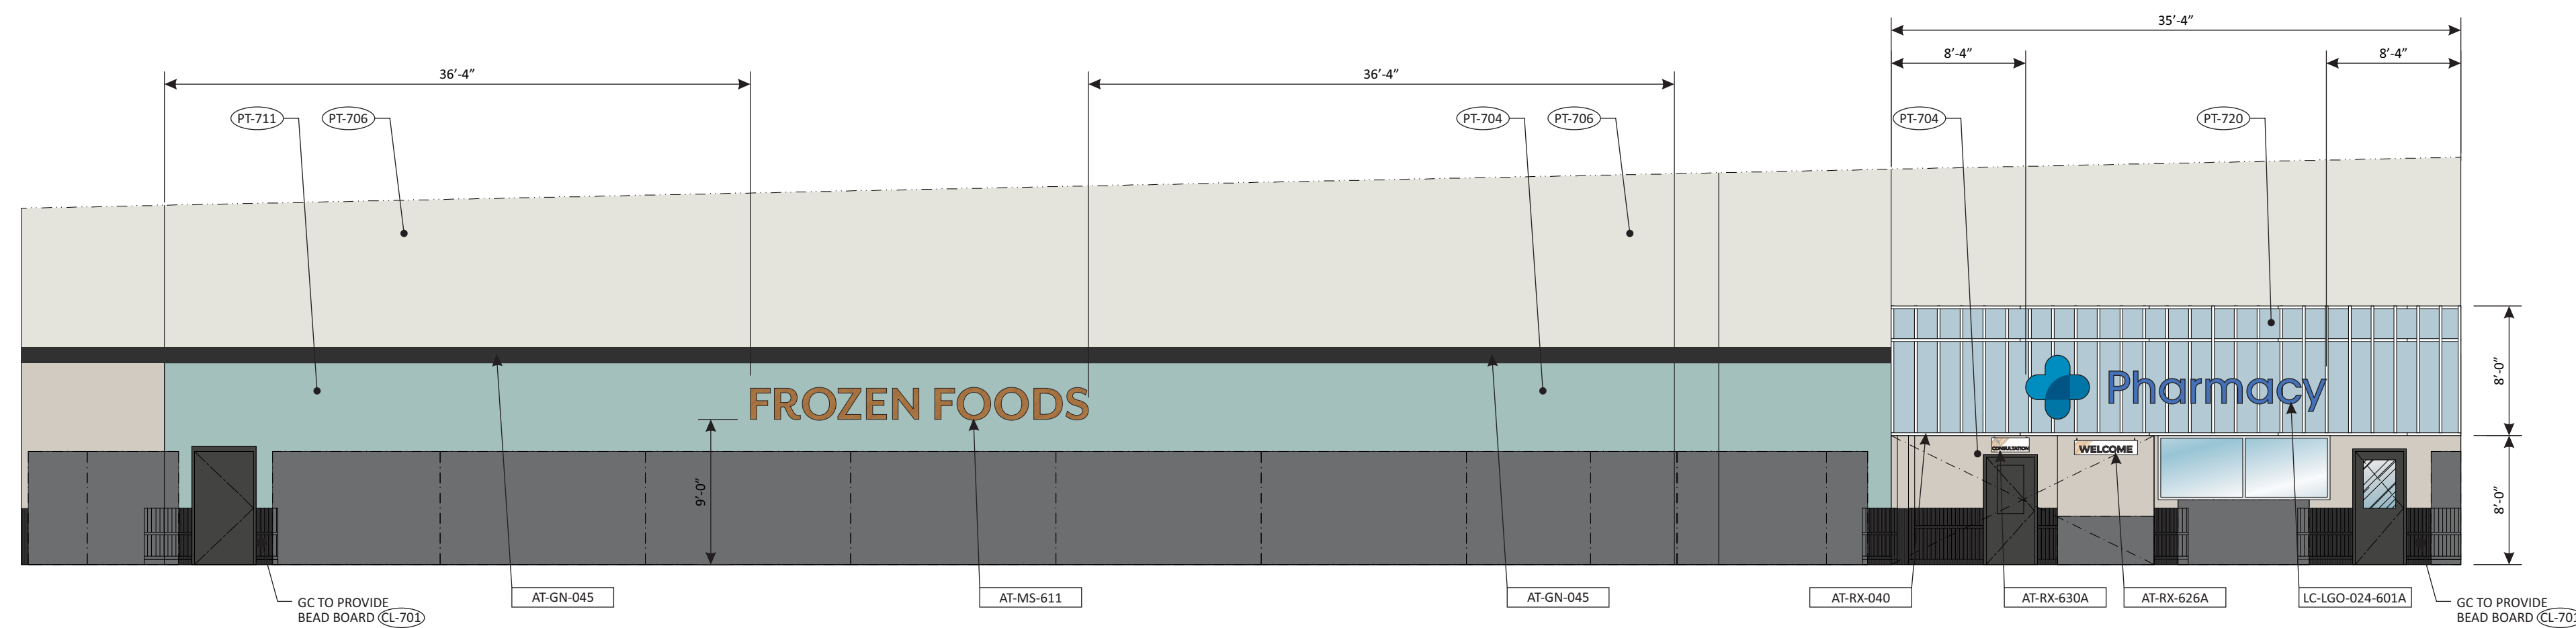


ELEVATION E
SCALE: 1/8" = 1'-0"

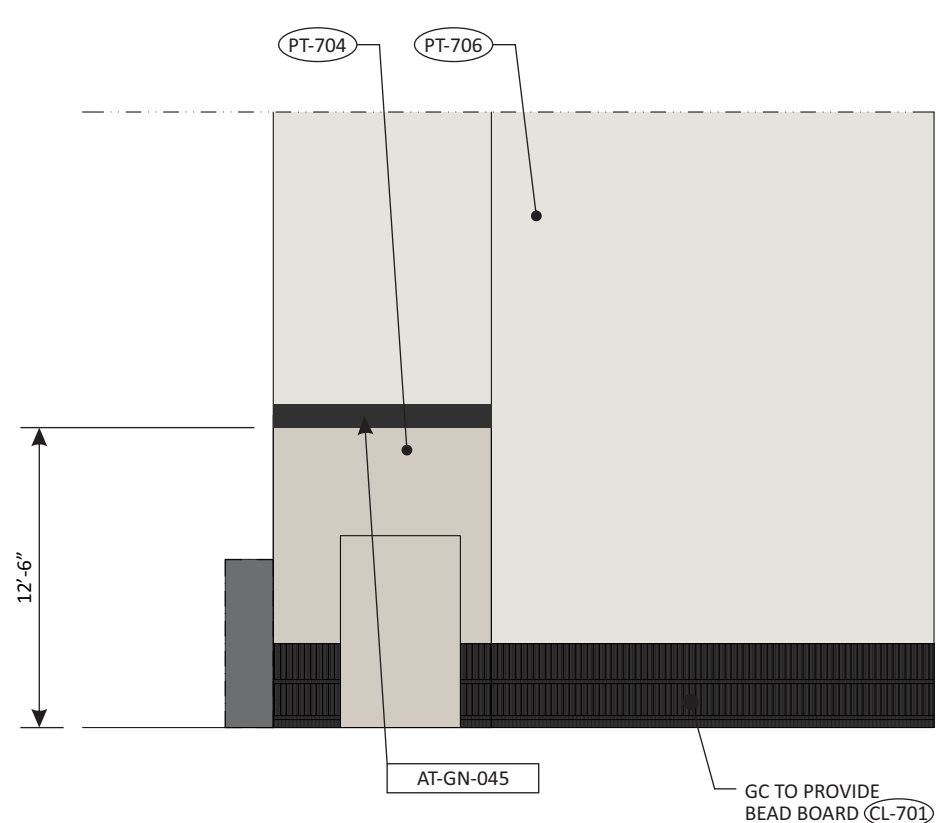


ELEVATION F
SCALE: 1/8" = 1'-0"

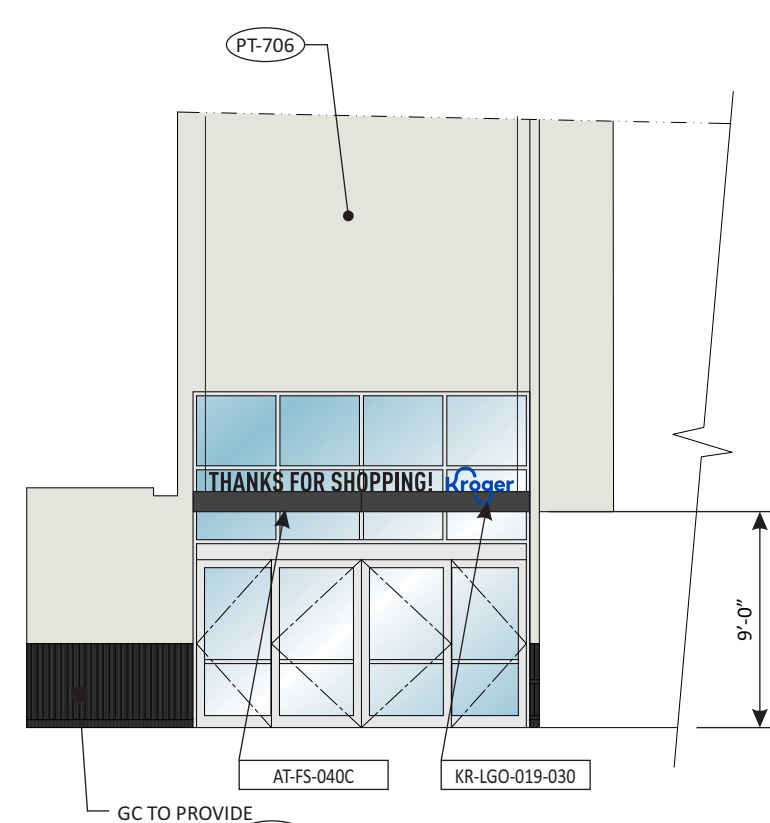

ELEVATION G
SCALE: 1/8" = 1'-0"

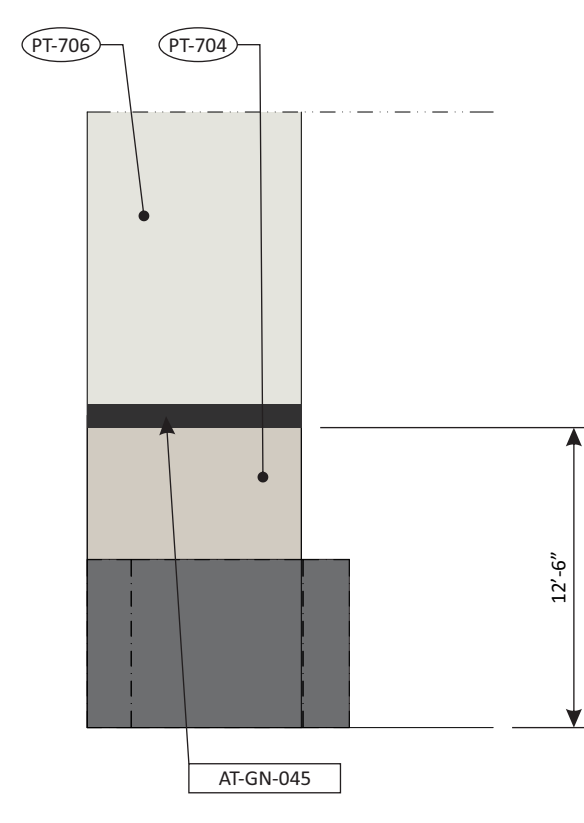

ELEVATION H
SCALE: 1/8" = 1'-0"

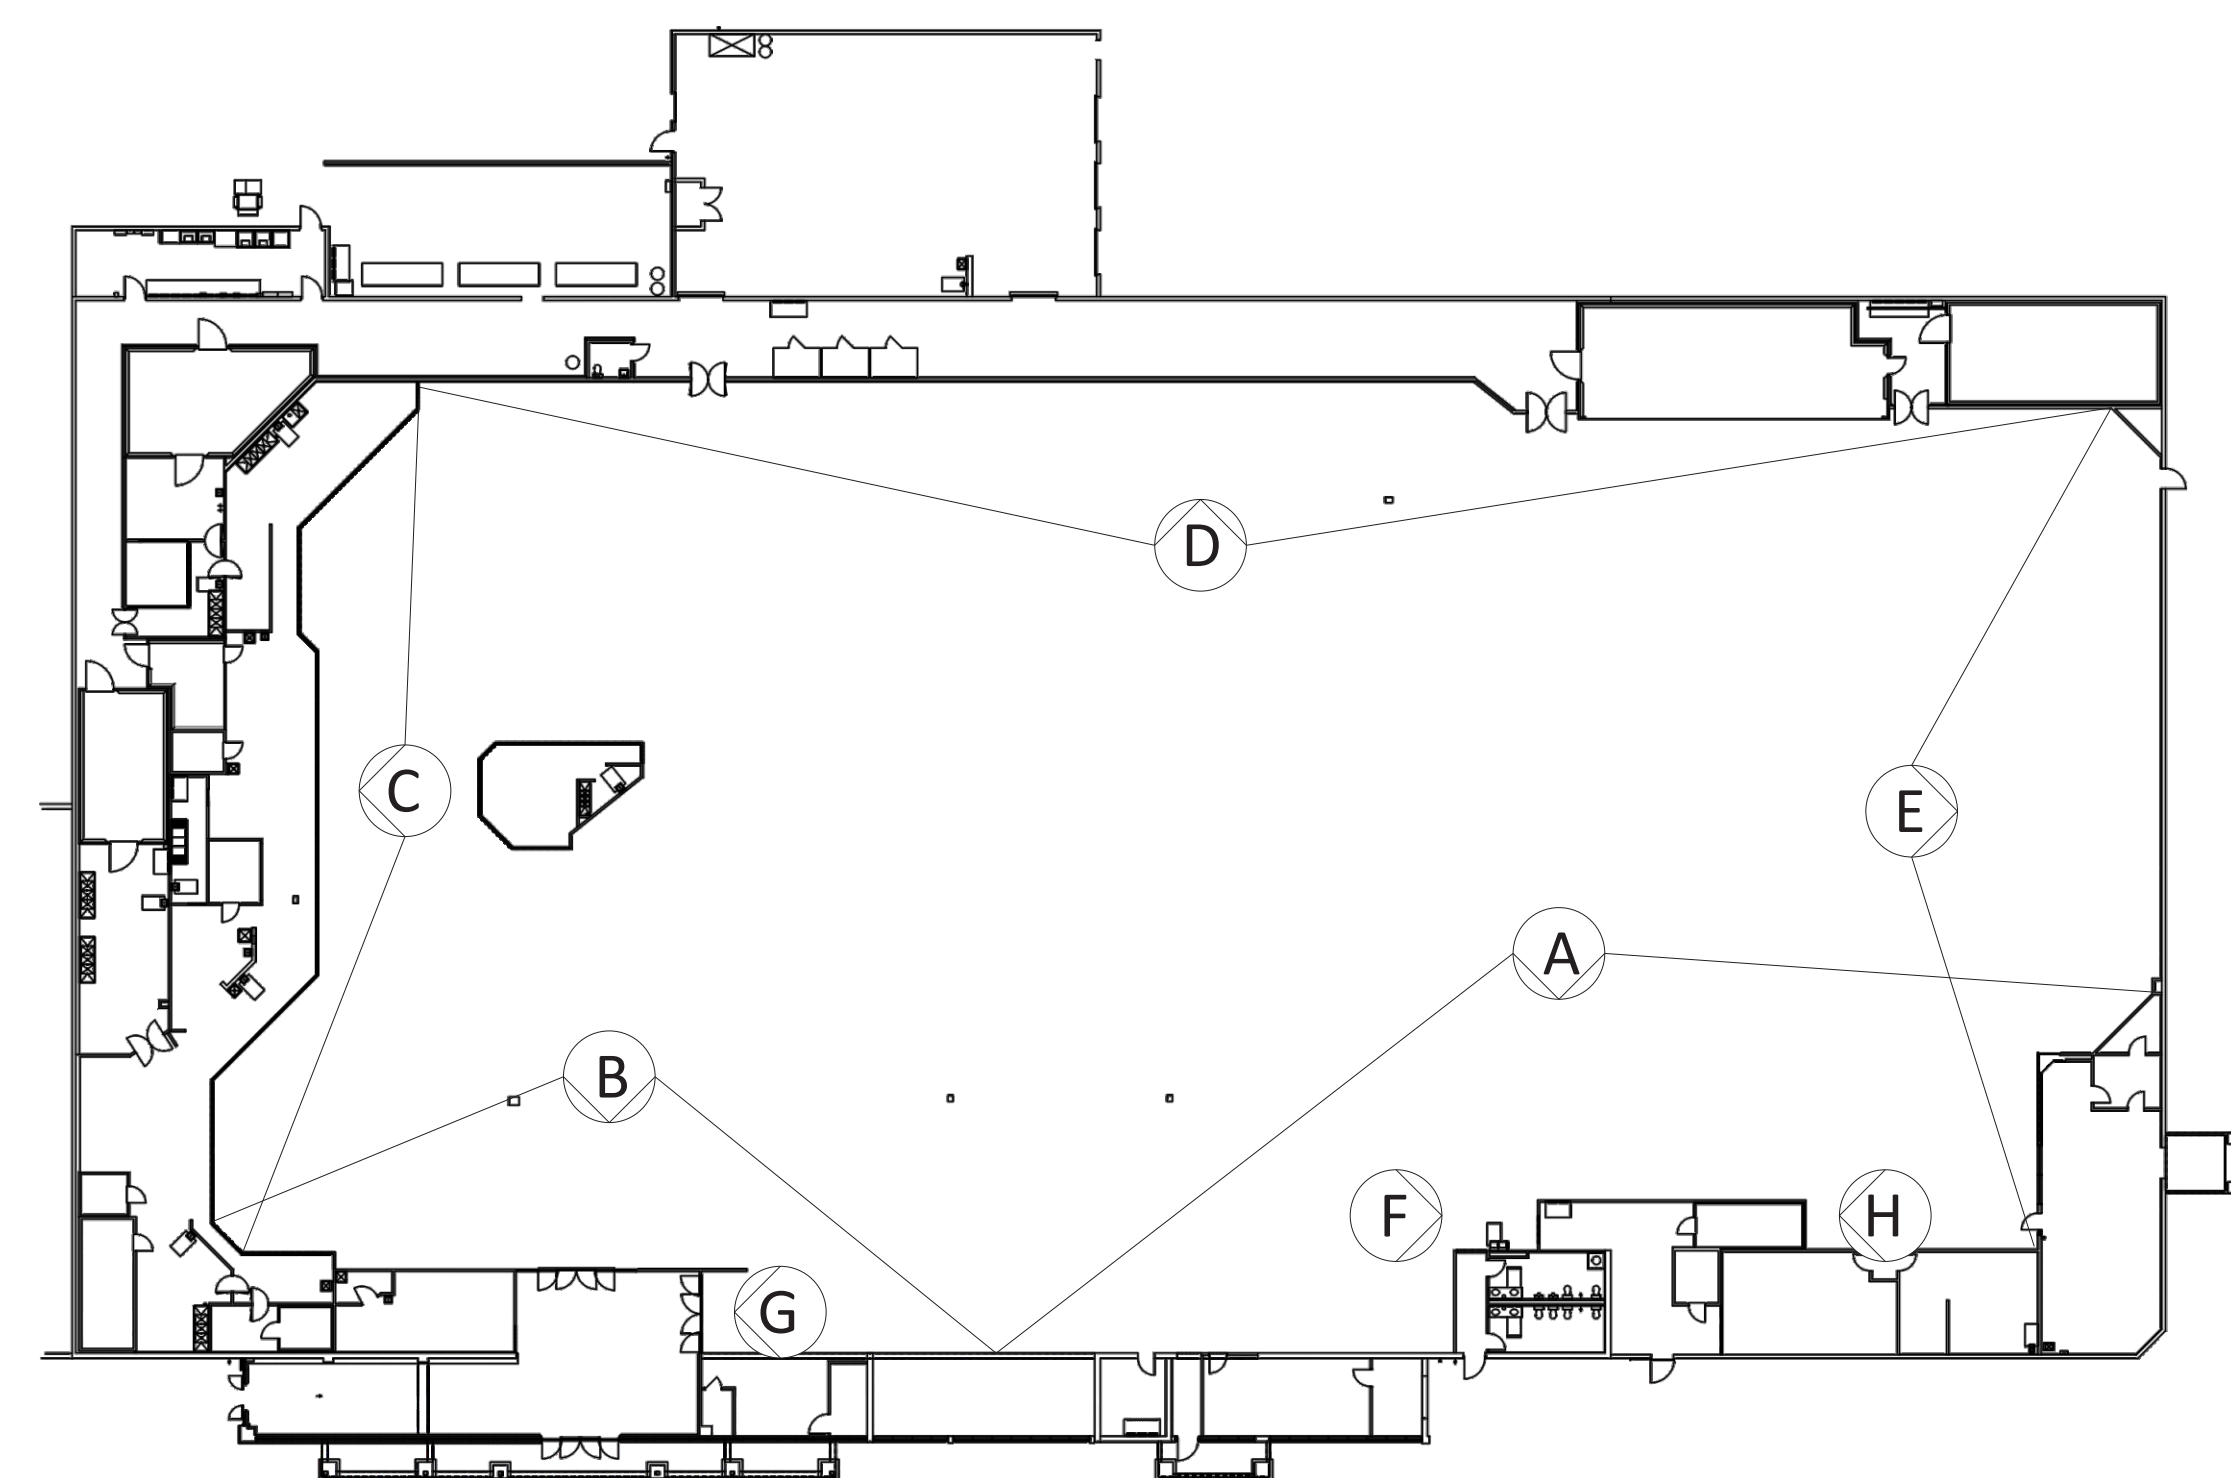

KEY PLAN

DIMENSION COLOR KEY

- FINISH DIMENSIONS
- DECOR DIMENSIONS

NOTE: ALL DIMENSIONS SHOWN ON ANGLES NOTE THE ACTUAL DIMENSION AS IF SHOWN STRAIGHT