

COLOR KEY

- EXISTING FIXTURES
- RELOCATED FIXTURES
- NEW FIXTURES
- R&S FIXTURES

THIS DRAWING IS INTENDED ONLY TO SHOW THE REQUIREMENTS OF THE ARCHITECT. CO. IT IS NOT TO BE USED FOR ANY OTHER PURPOSE. THE ARCHITECT ASSUMES NO RESPONSIBILITY FOR THE ACCURACY OF THE INFORMATION PROVIDED HEREIN.

MICHIGAN
DIVISION

40880 Grand River Avenue
Farmington, Michigan

PHONE (248) 857-2254
FAX (248) 957-2255



GENERAL OFFICE
FACILITY ENGINEERING
PO BOX 788-402
Farmington, Michigan 48334

EXISTING
D-409
12731 SAGINAW
GRAND BLANC, MI

CURRENT PLAN DATE	8/6/2013
ORIGINAL PLAN DATE	8/6/2013
DRAWN	A. SHELTON
CHECKED	L. WICKERSHAM
REVISIONS	

STANDARD PLOTTED SCALE	1/8"=1'-0"
BUILDING STATS	
TOTAL SHELVING	2,987 LF
SALES AREA	50,733 SF
BASE STORE	67,623 SF
MEZZANINE	2,893 SF
DOCK / UTILITY	0 SF


GROSS BUILDING
70,520 SF

EXISTING
FIXTURE PLAN
D-409

XF1

CAD FILE: D:\CADD\PLANS\

EXISTING PLAN

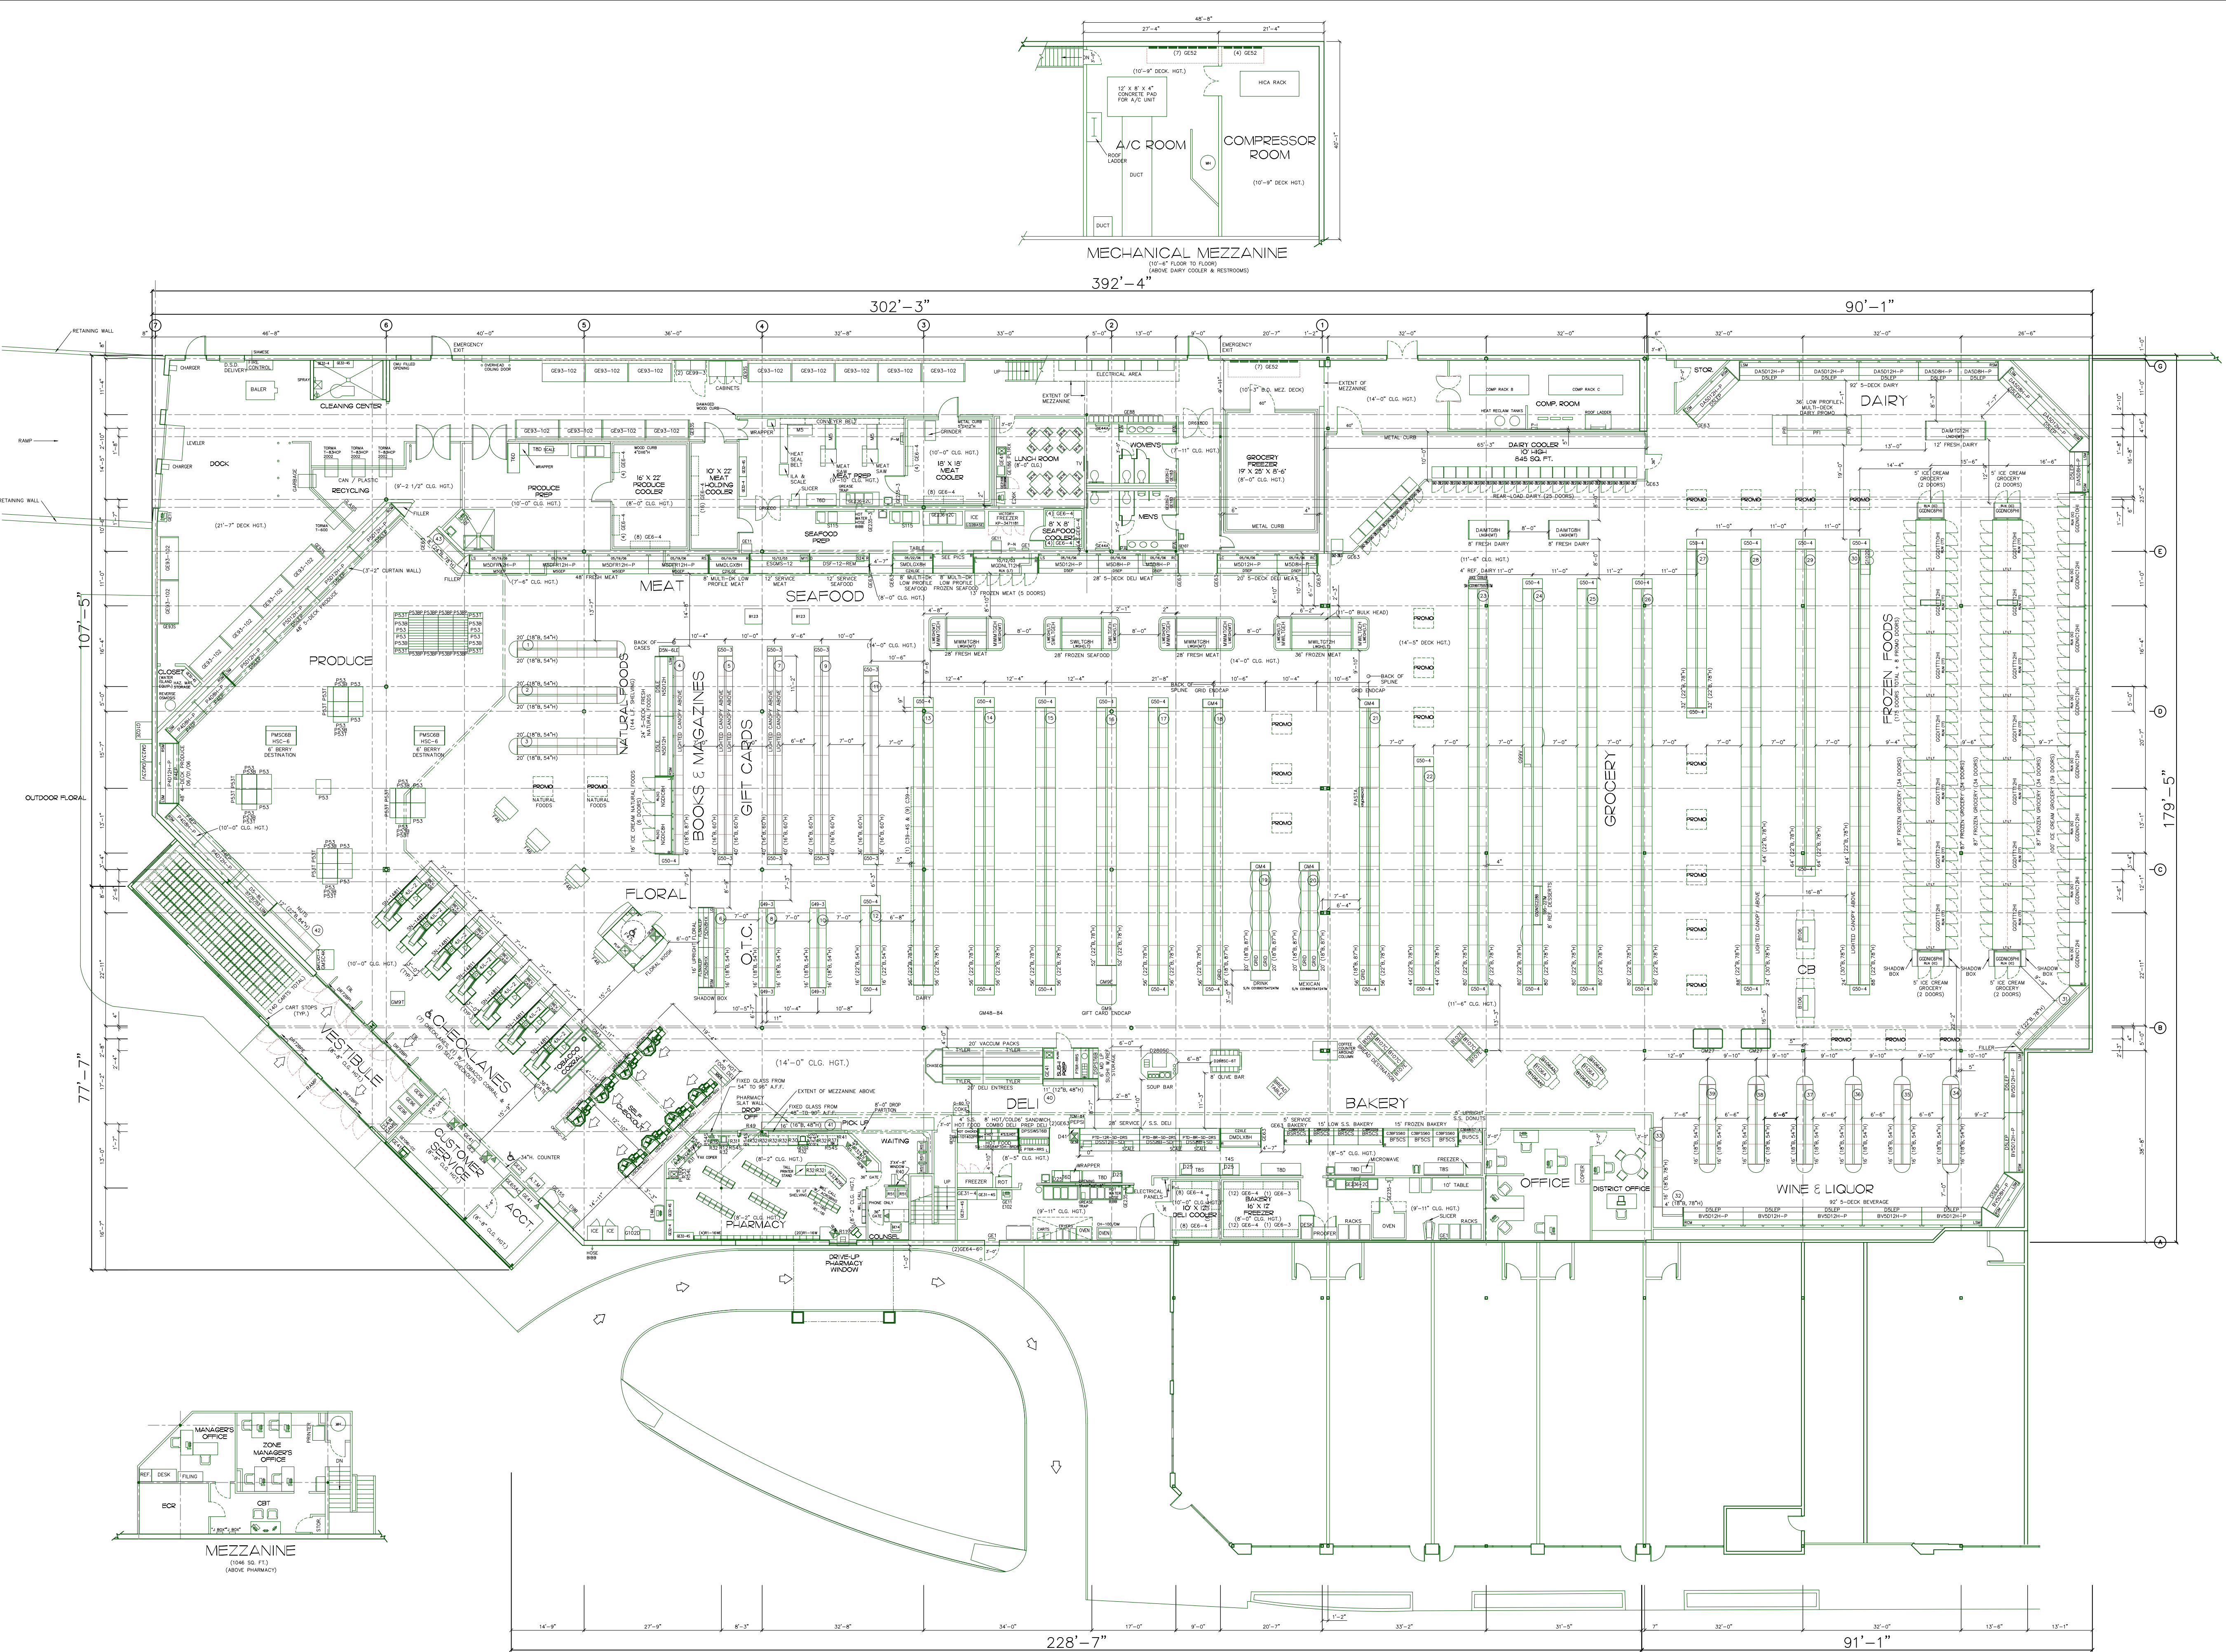

DATE